


1 LOFT FLOOR PLAN


SCALE: 1-1/2" = 1'-0"

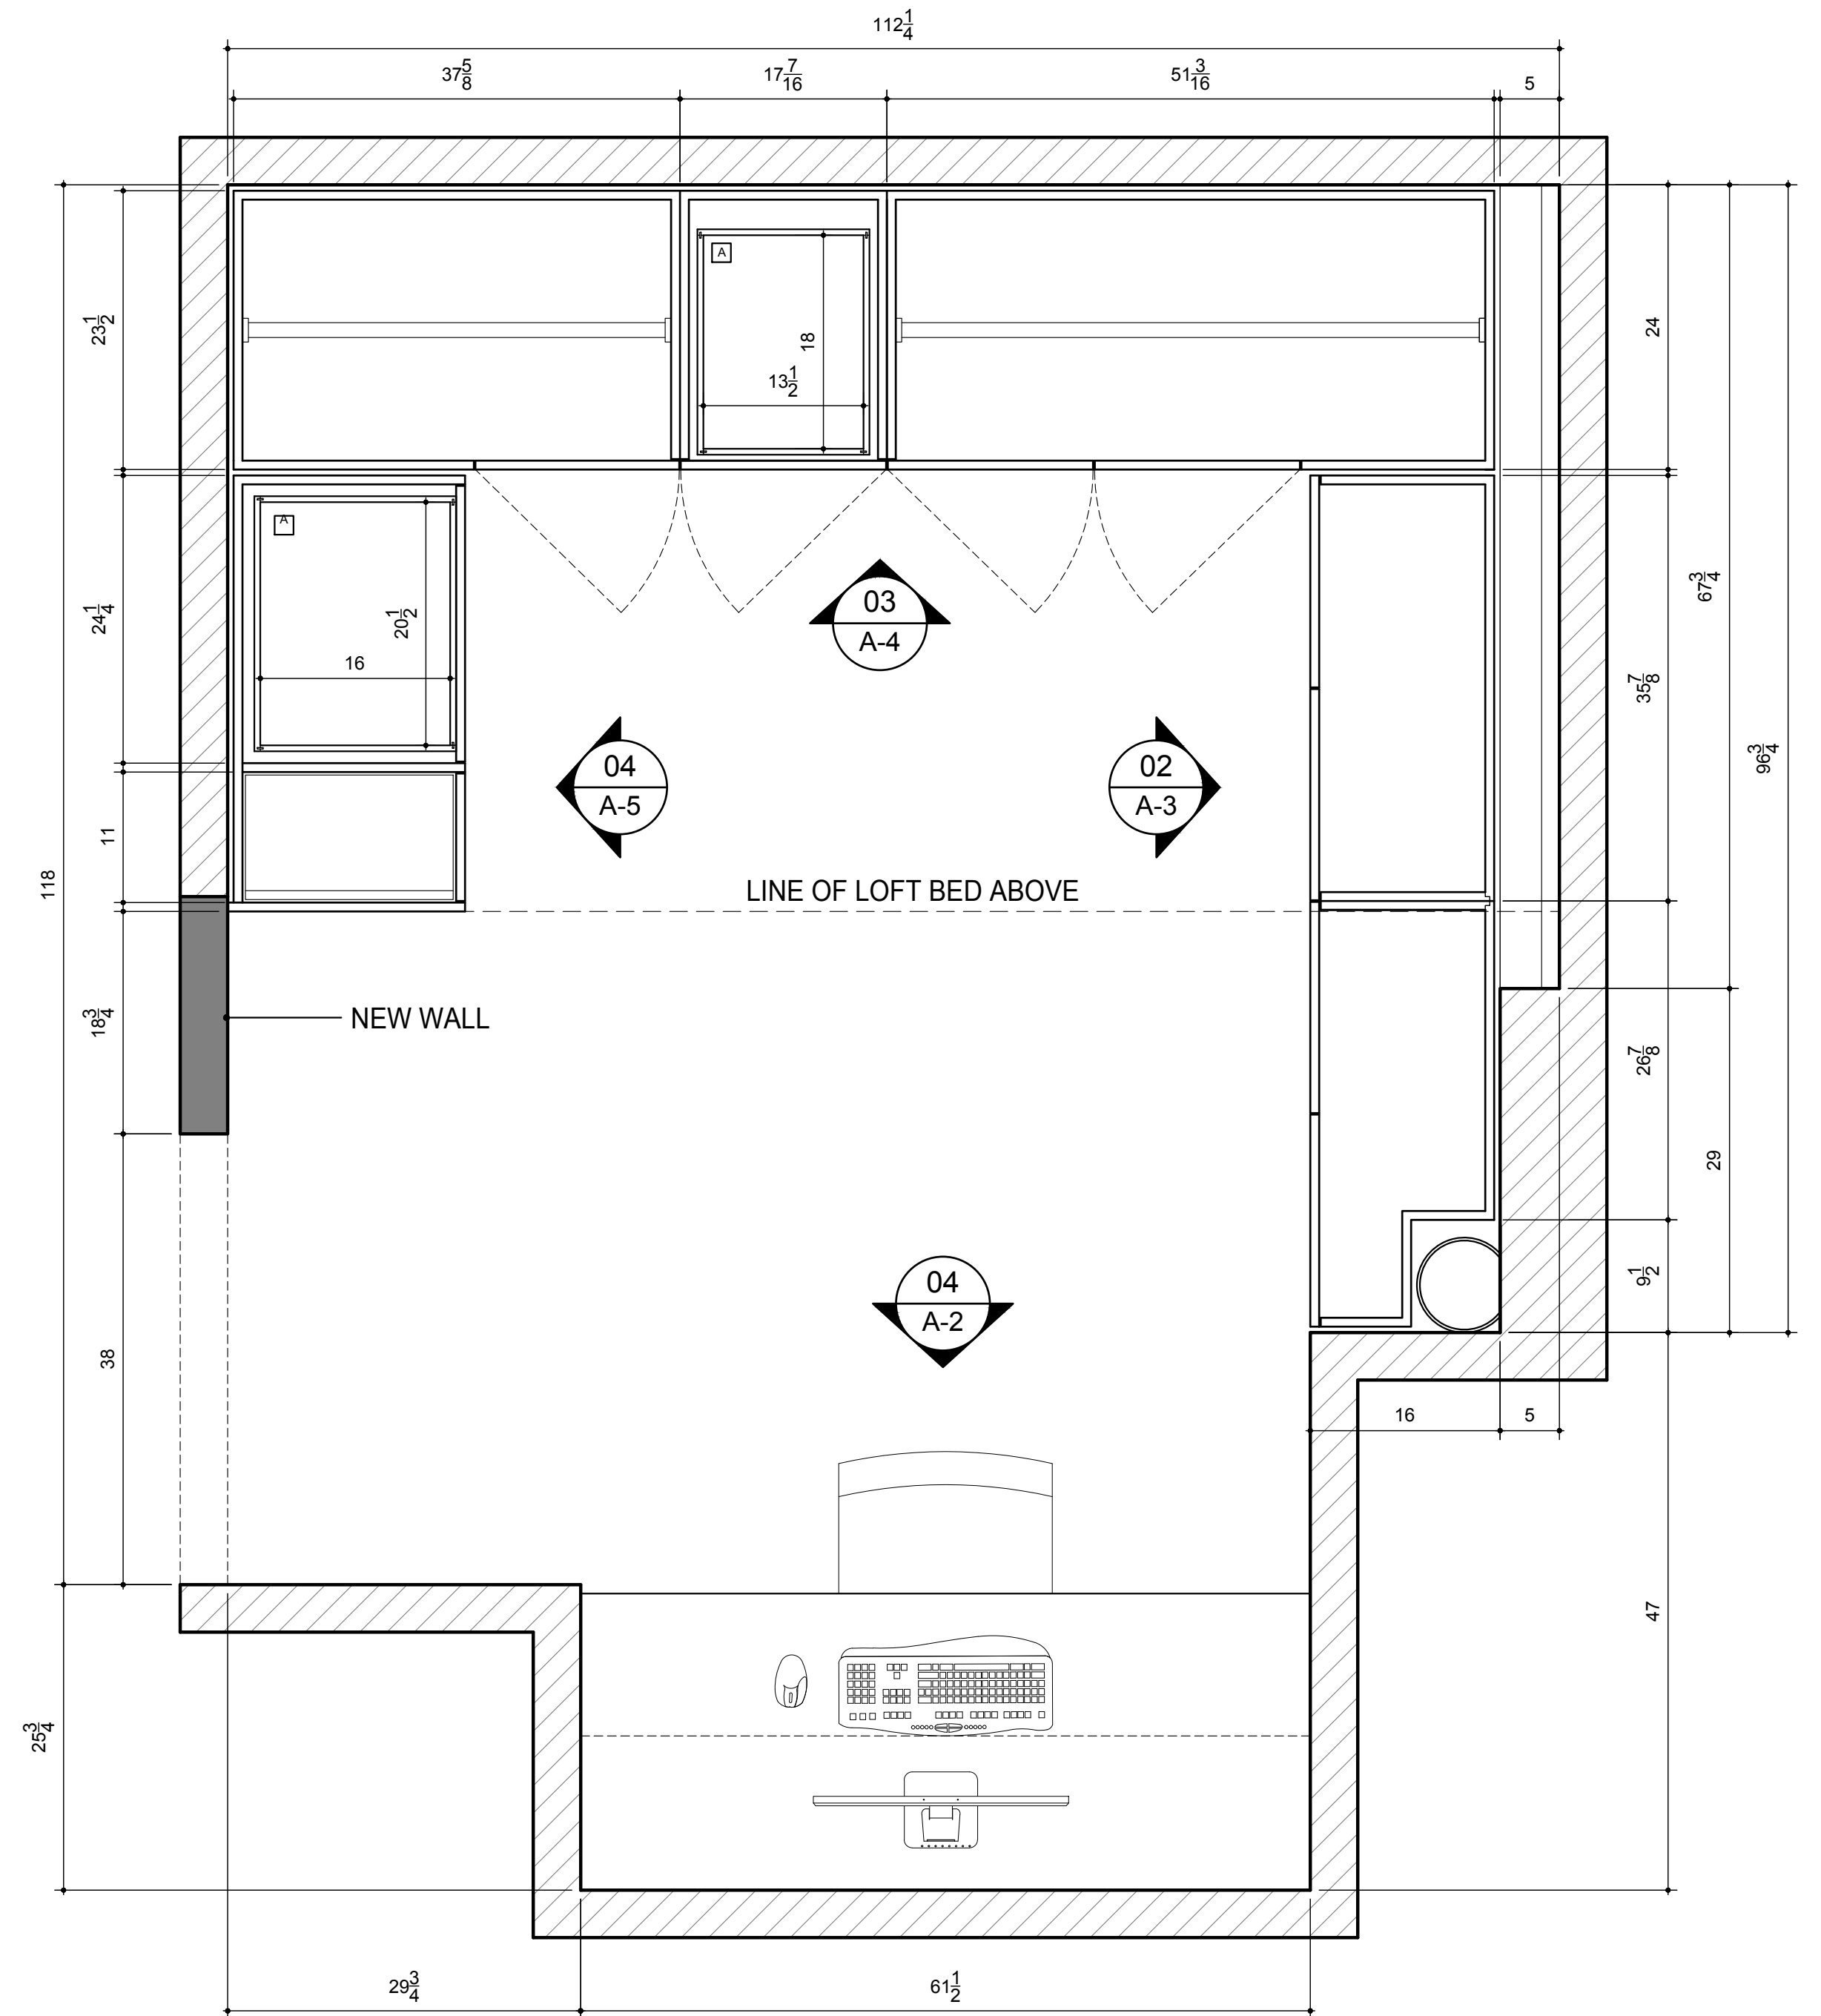

2 GROUND FLOOR PLAN


SCALE: 1-1/2" = 1'-0"

FINISH SCHEDULE	HARDWARE SCHEDULE	DRAWING RECORD	FIELD NOTES:	CONTRACTOR/MILLWORKER:	TITLE:
A. INTERIOR: PREFINISHED MAPLE	1. DRAWERS: BLUM TANDEM PLUS (FULL EXTENSION).	1. 2021/04/11 - SUBMITTED FOR REVIEW		TBD	BEDROOM RENOVATION
B. EXTERIOR: LAMITECH WHITE OAK (1336 XM)	2. HINGES: BLUM SELF CLOSING.			DESIGNER:	
C. 1/4" CLEAR MIRROR	3. ADJUSTABLE SHELVES ON CHROME PINS.			NRDESIGNS	PROJECT:
D. 1" x 1" BLACKENED STEEL	4. PULLS & HANDLES BY OTHERS.			CLIENT:	310 E 46TH ST. APT 3V NEW YORK, NY 10017
				JENNIFER & DENNIS CHOI	

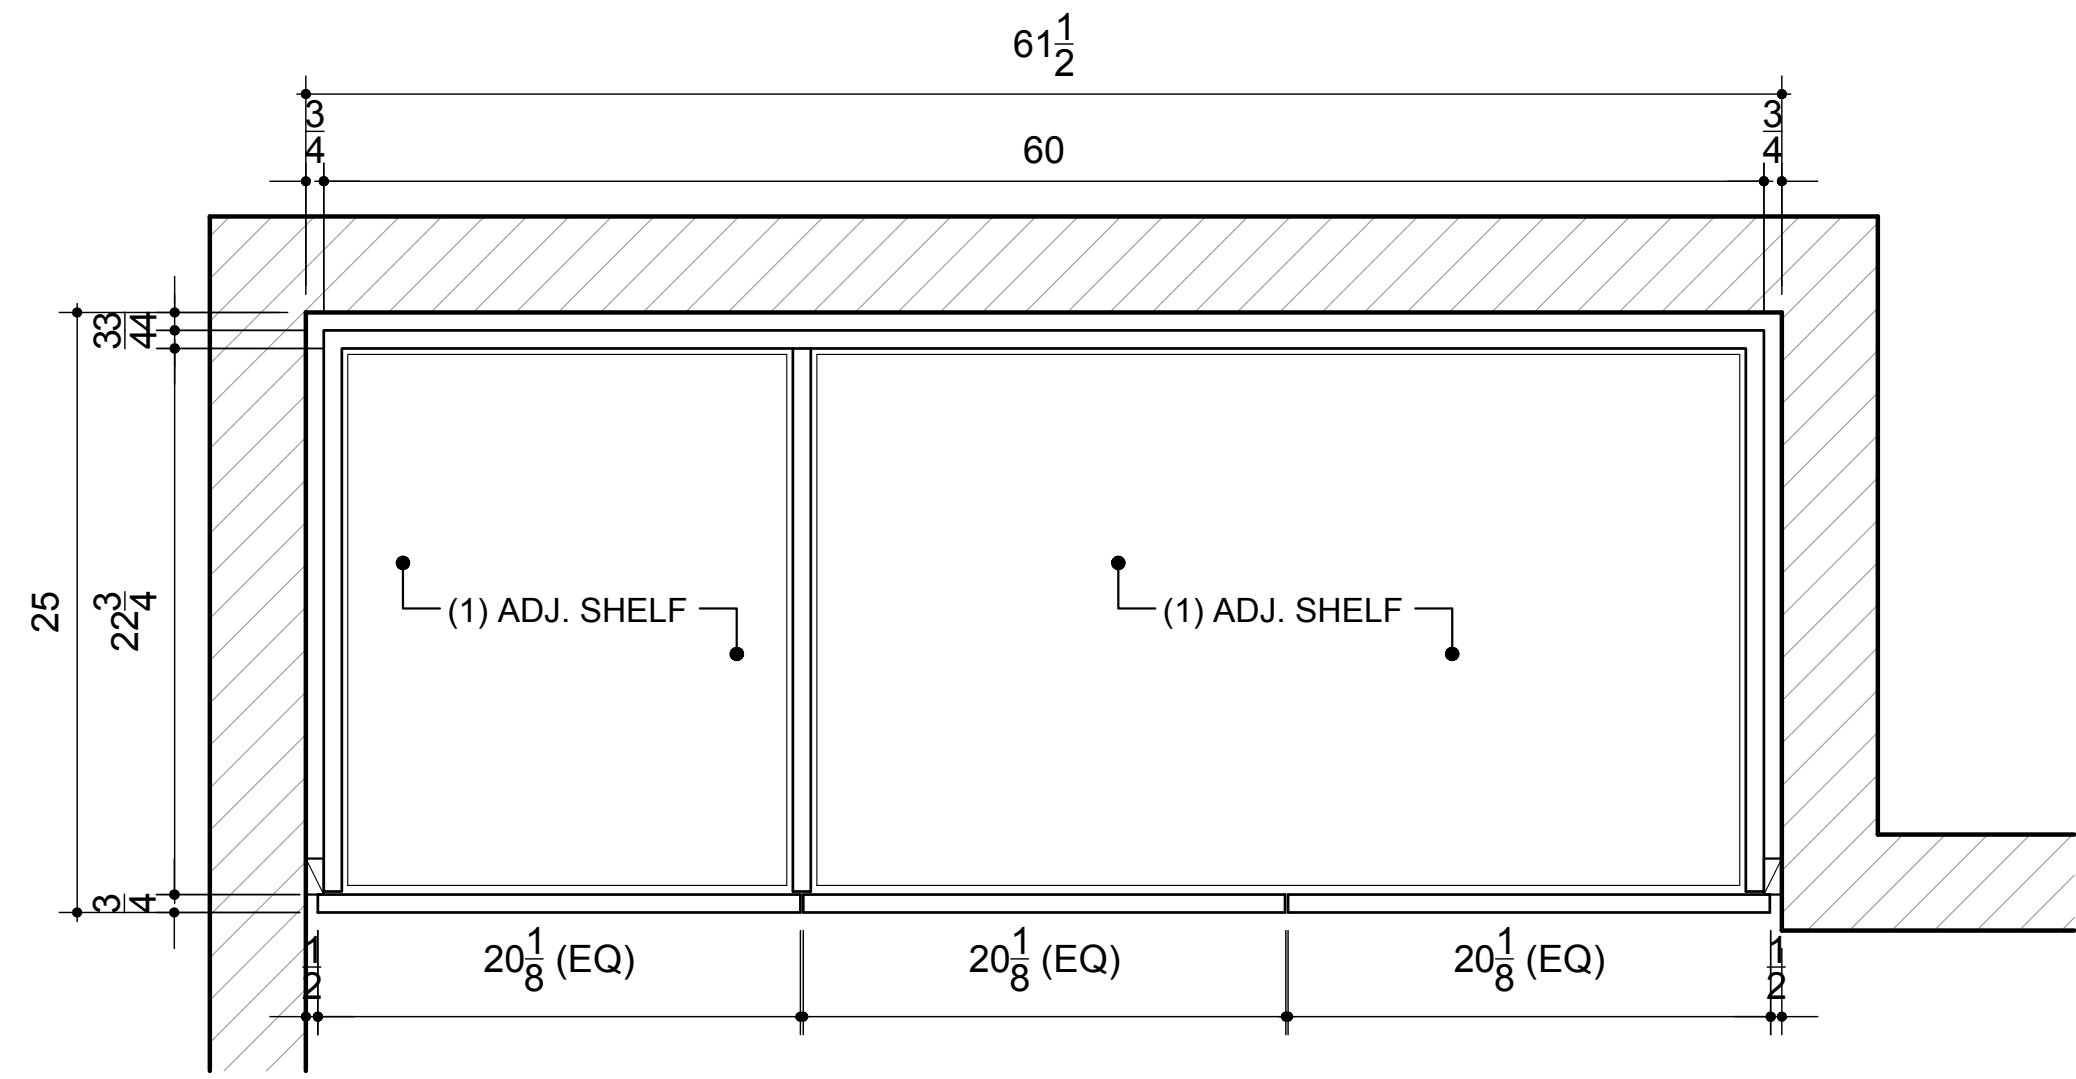


3 DESK: TOP CABINETS PLAN

SCALE: 1-1/2" = 1'-0"

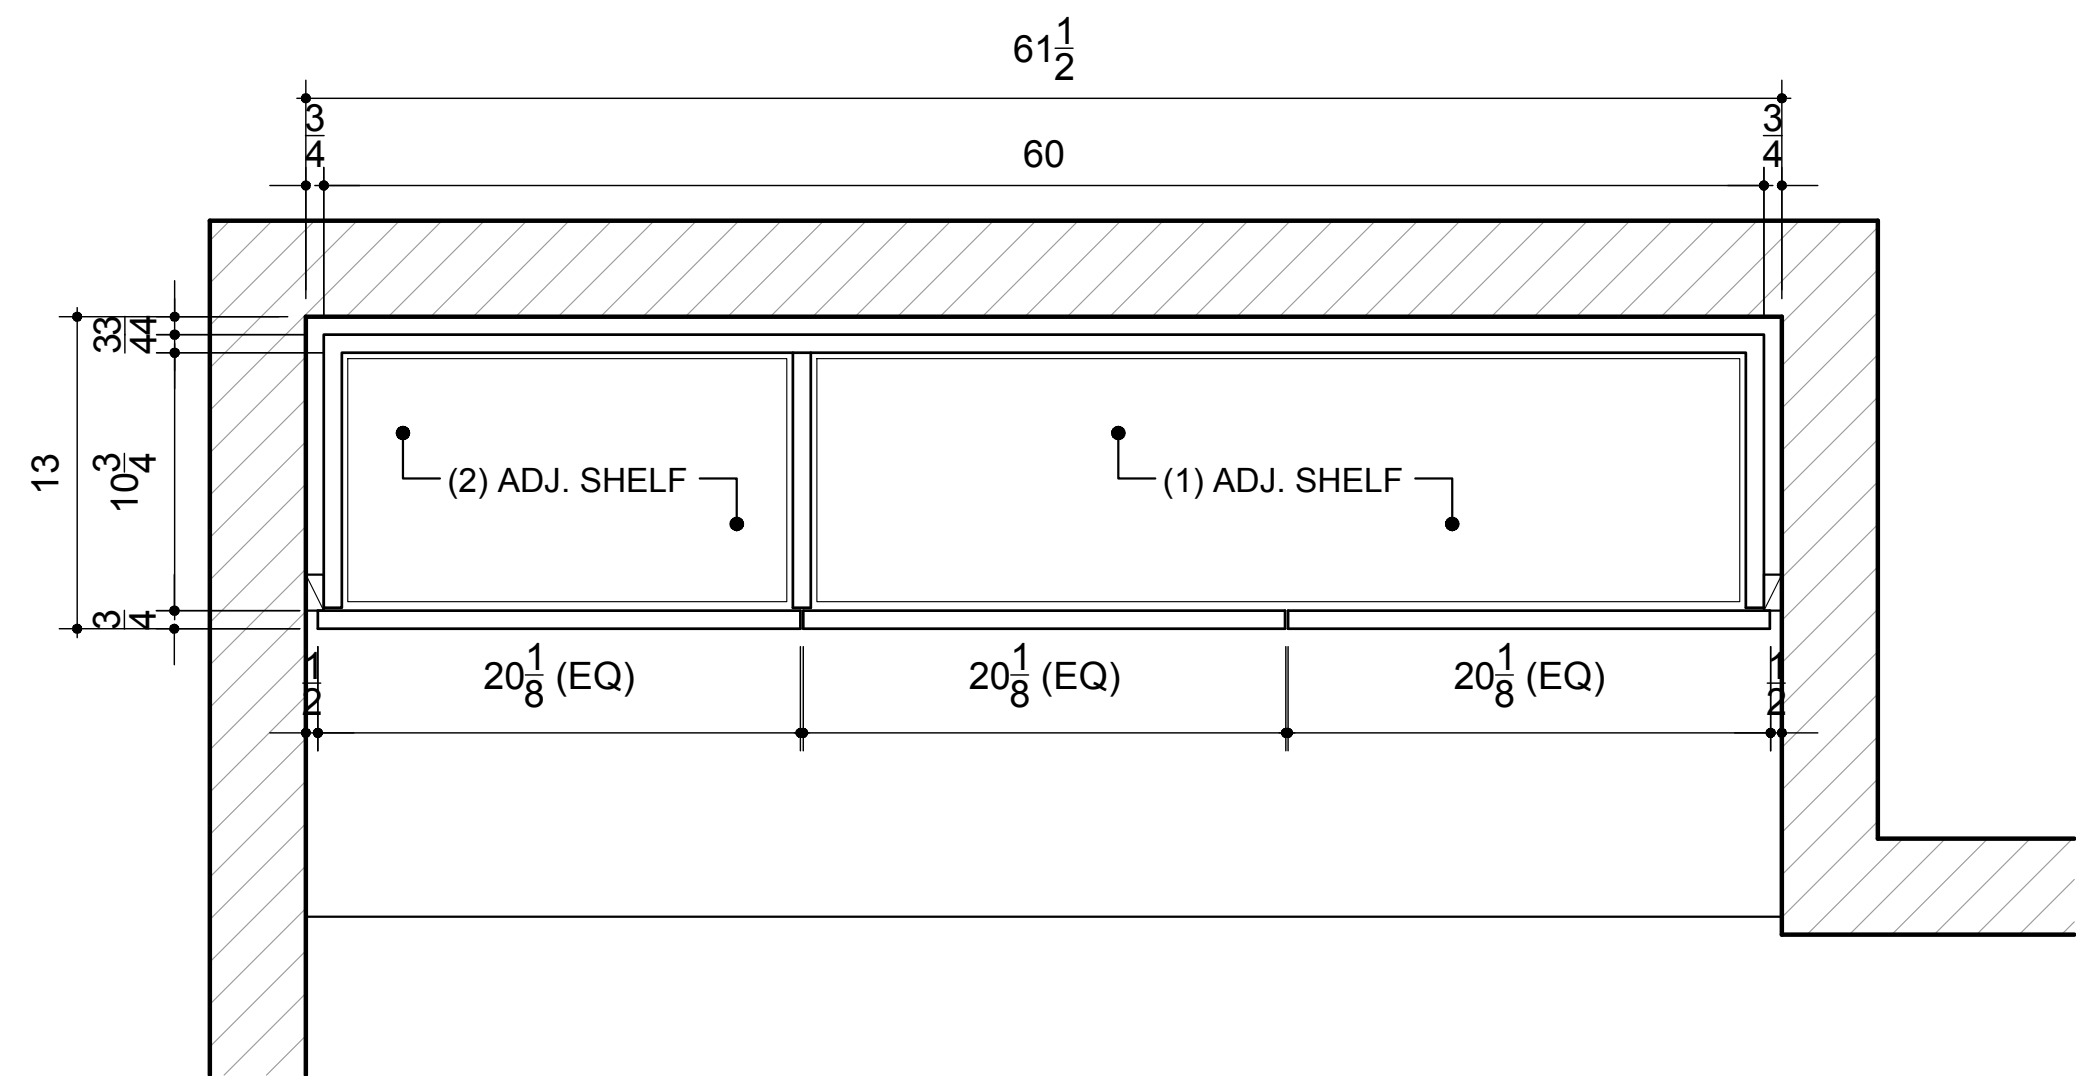


2 DESK: UPPER CABINETS PLAN

SCALE: 1-1/2" = 1'-0"

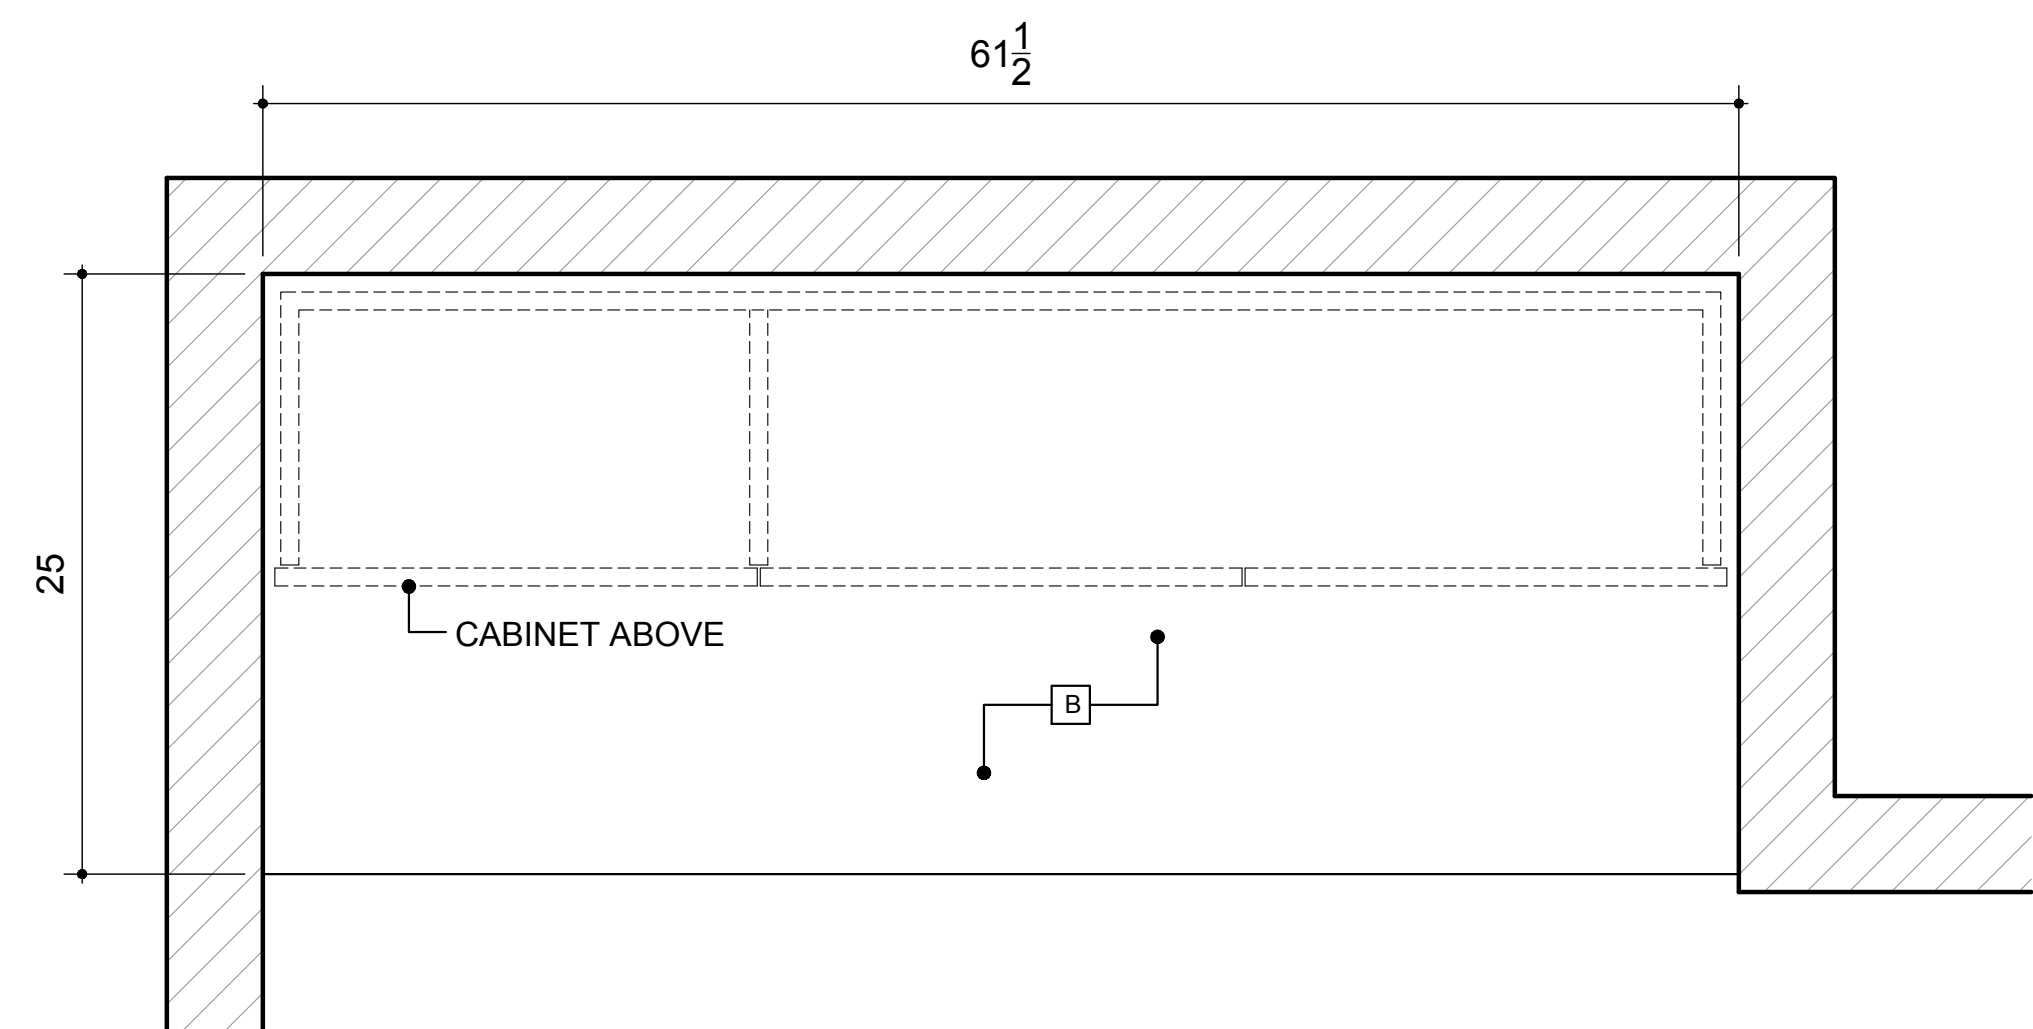


1 DESK: PLAN

SCALE: 1-1/2" = 1'-0"

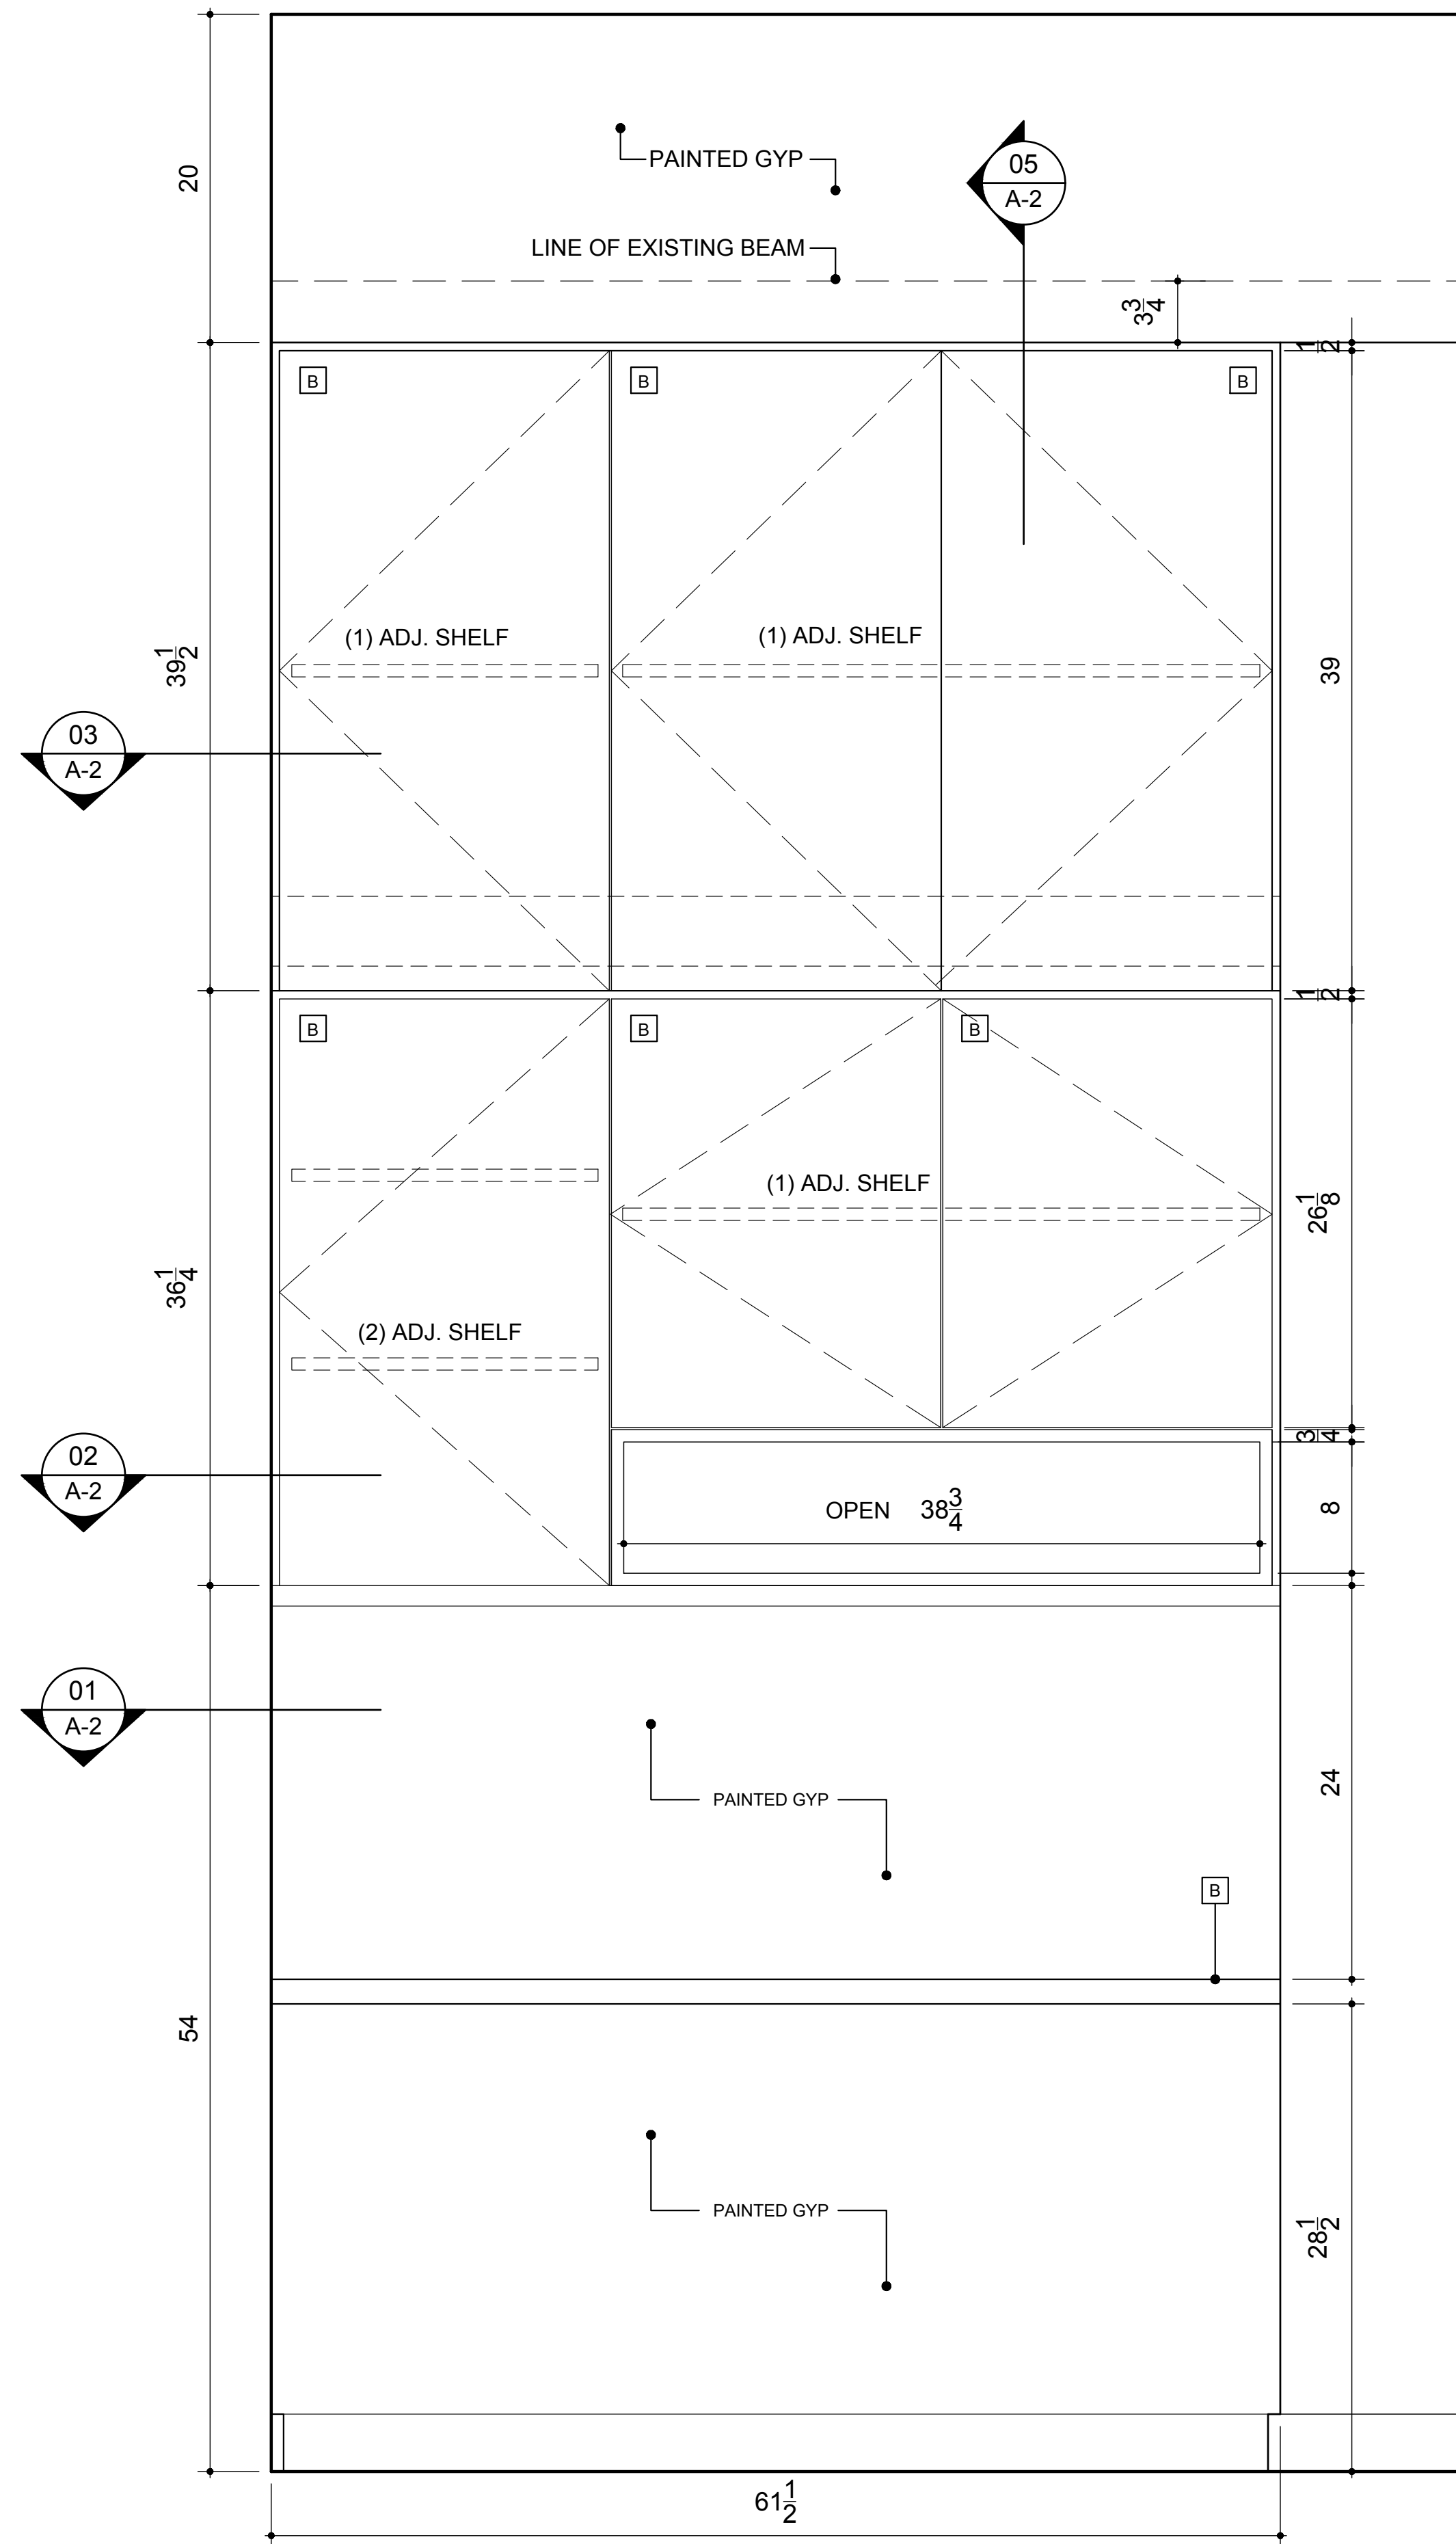

4 DESK: ELEVATION


SCALE: 1-1/2" = 1'-0"

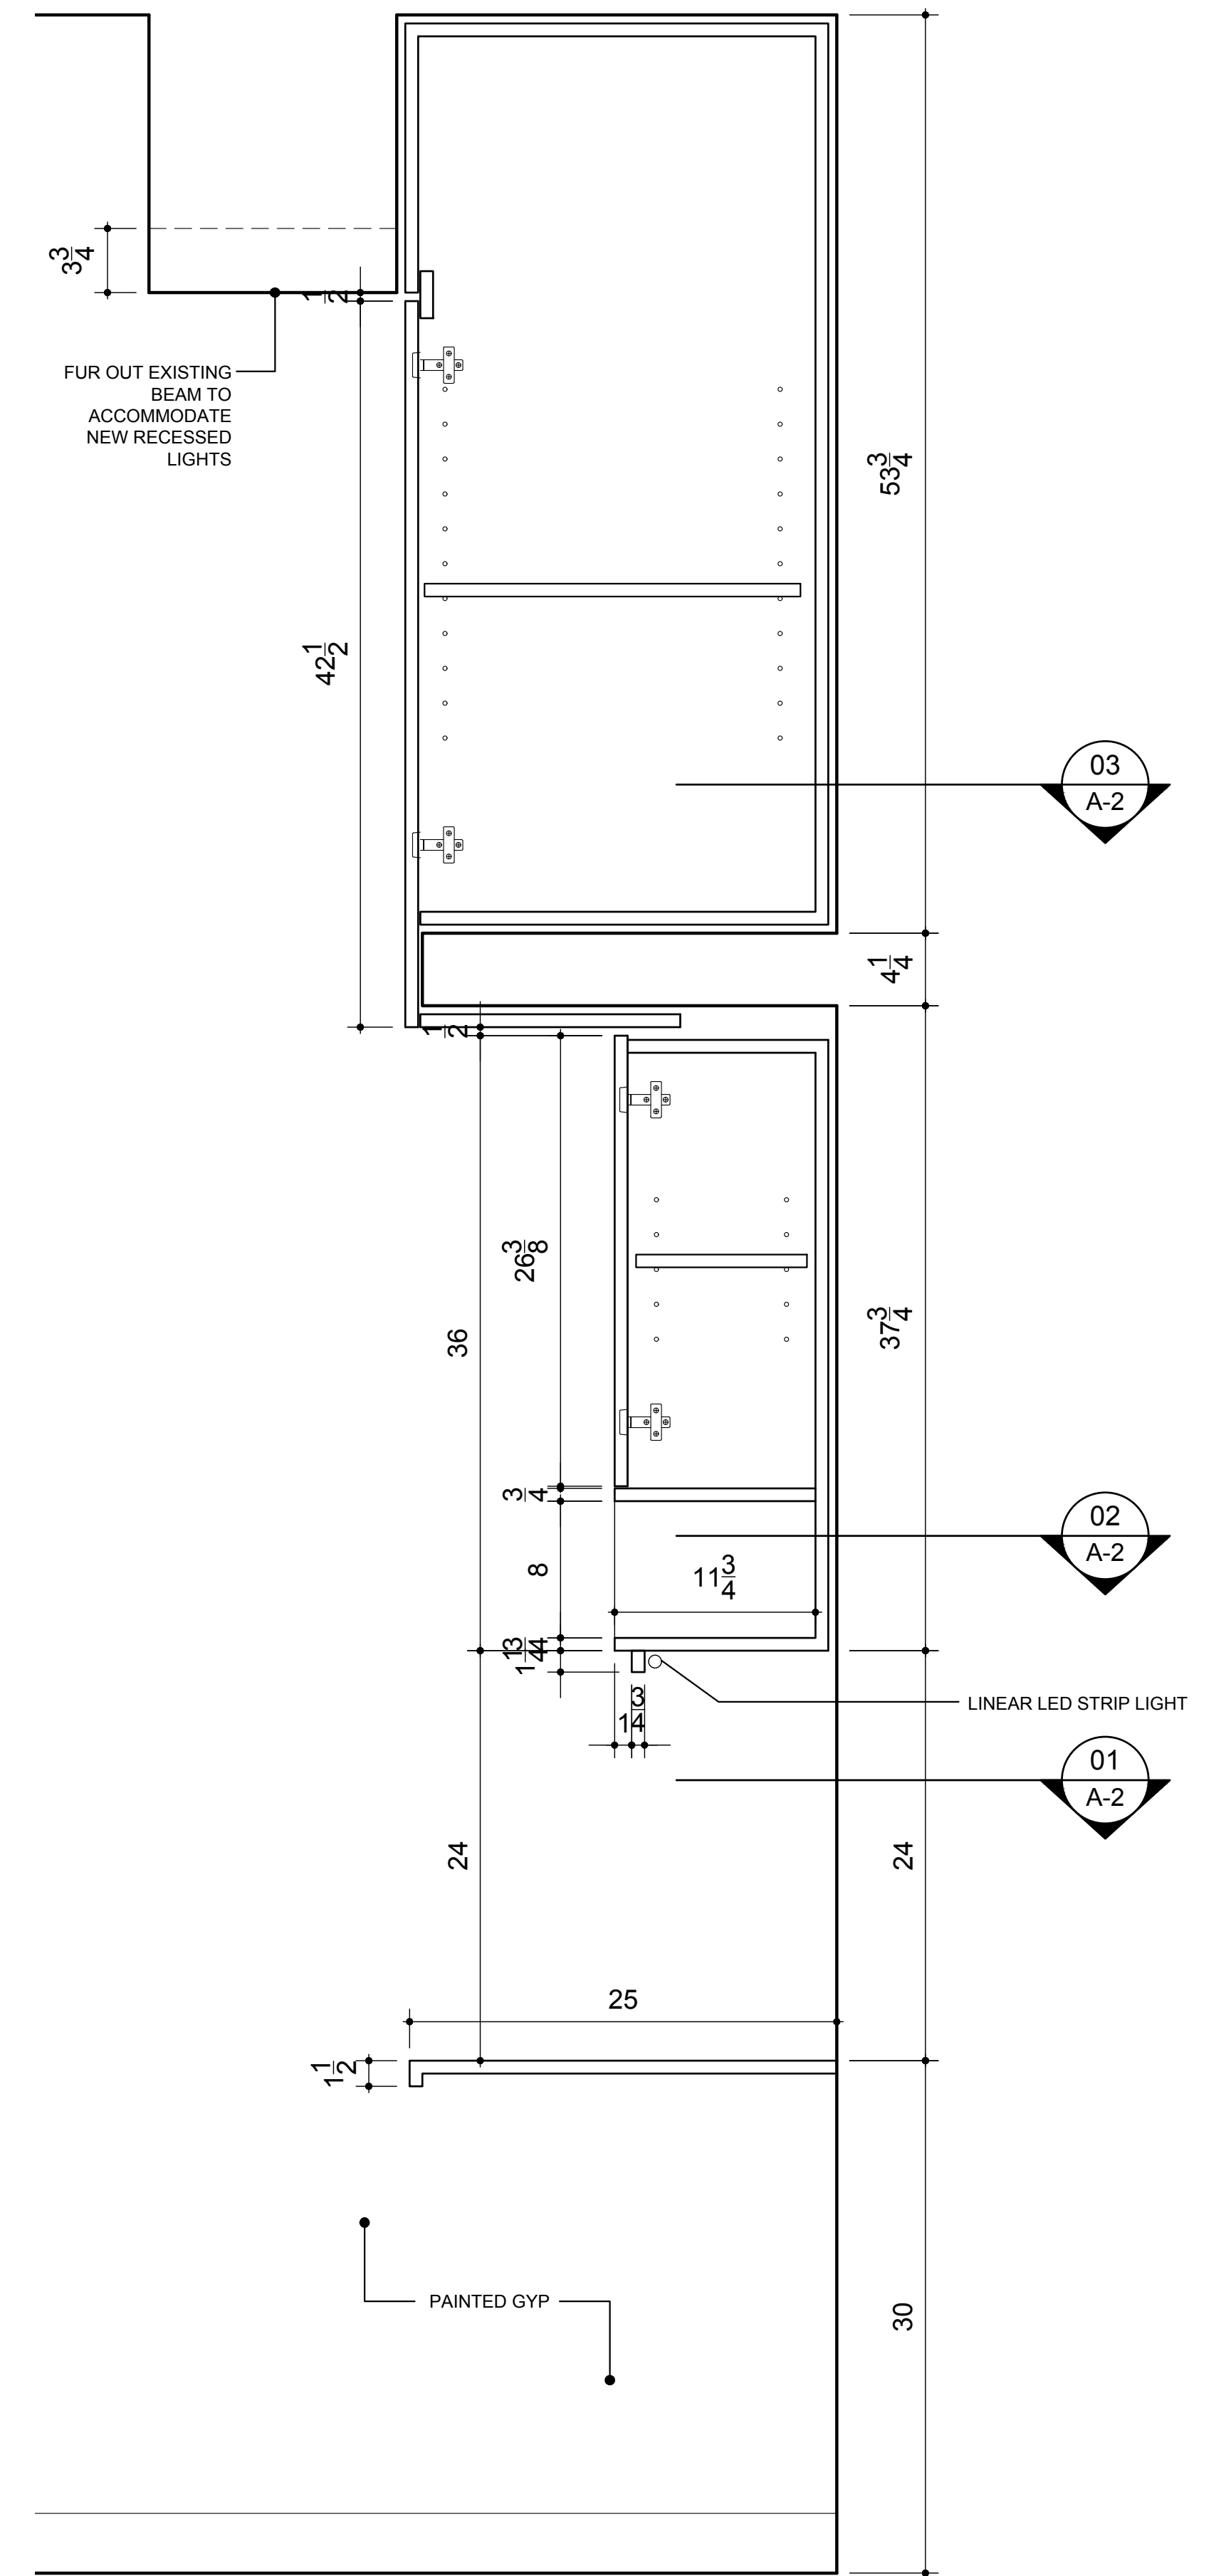


5 DESK: SECTION

SCALE: 1-1/2" = 1'-0"


FINISH SCHEDULE	HARDWARE SCHEDULE	DRAWING RECORD	FIELD NOTES:	CONTRACTOR/MILLWORKER:	TITLE:
A. INTERIOR: PREFINISHED MAPLE	1. DRAWERS: BLUM TANDEM PLUS (FULL EXTENSION).	1. 2021/06/11 - SUBMITTED FOR REVIEW		TBD	BEDROOM RENOVATION
B. EXTERIOR: LAMITECH WHITE OAK (1336 XM)	2. HINGES: BLUM SELF CLOSING.			DESIGNER:	
C. 1/4" CLEAR MIRROR	3. ADJUSTABLE SHELVES ON CHROME PINS.			NRDESIGNS	PROJECT:
D. 1" x 1" BLACKENED STEEL	4. PULLS & HANDLES BY OTHERS.			CLIENT:	310 E 46TH ST. APT 3V NEW YORK, NY 10017
				JENNIFER & DENNIS CHOI	

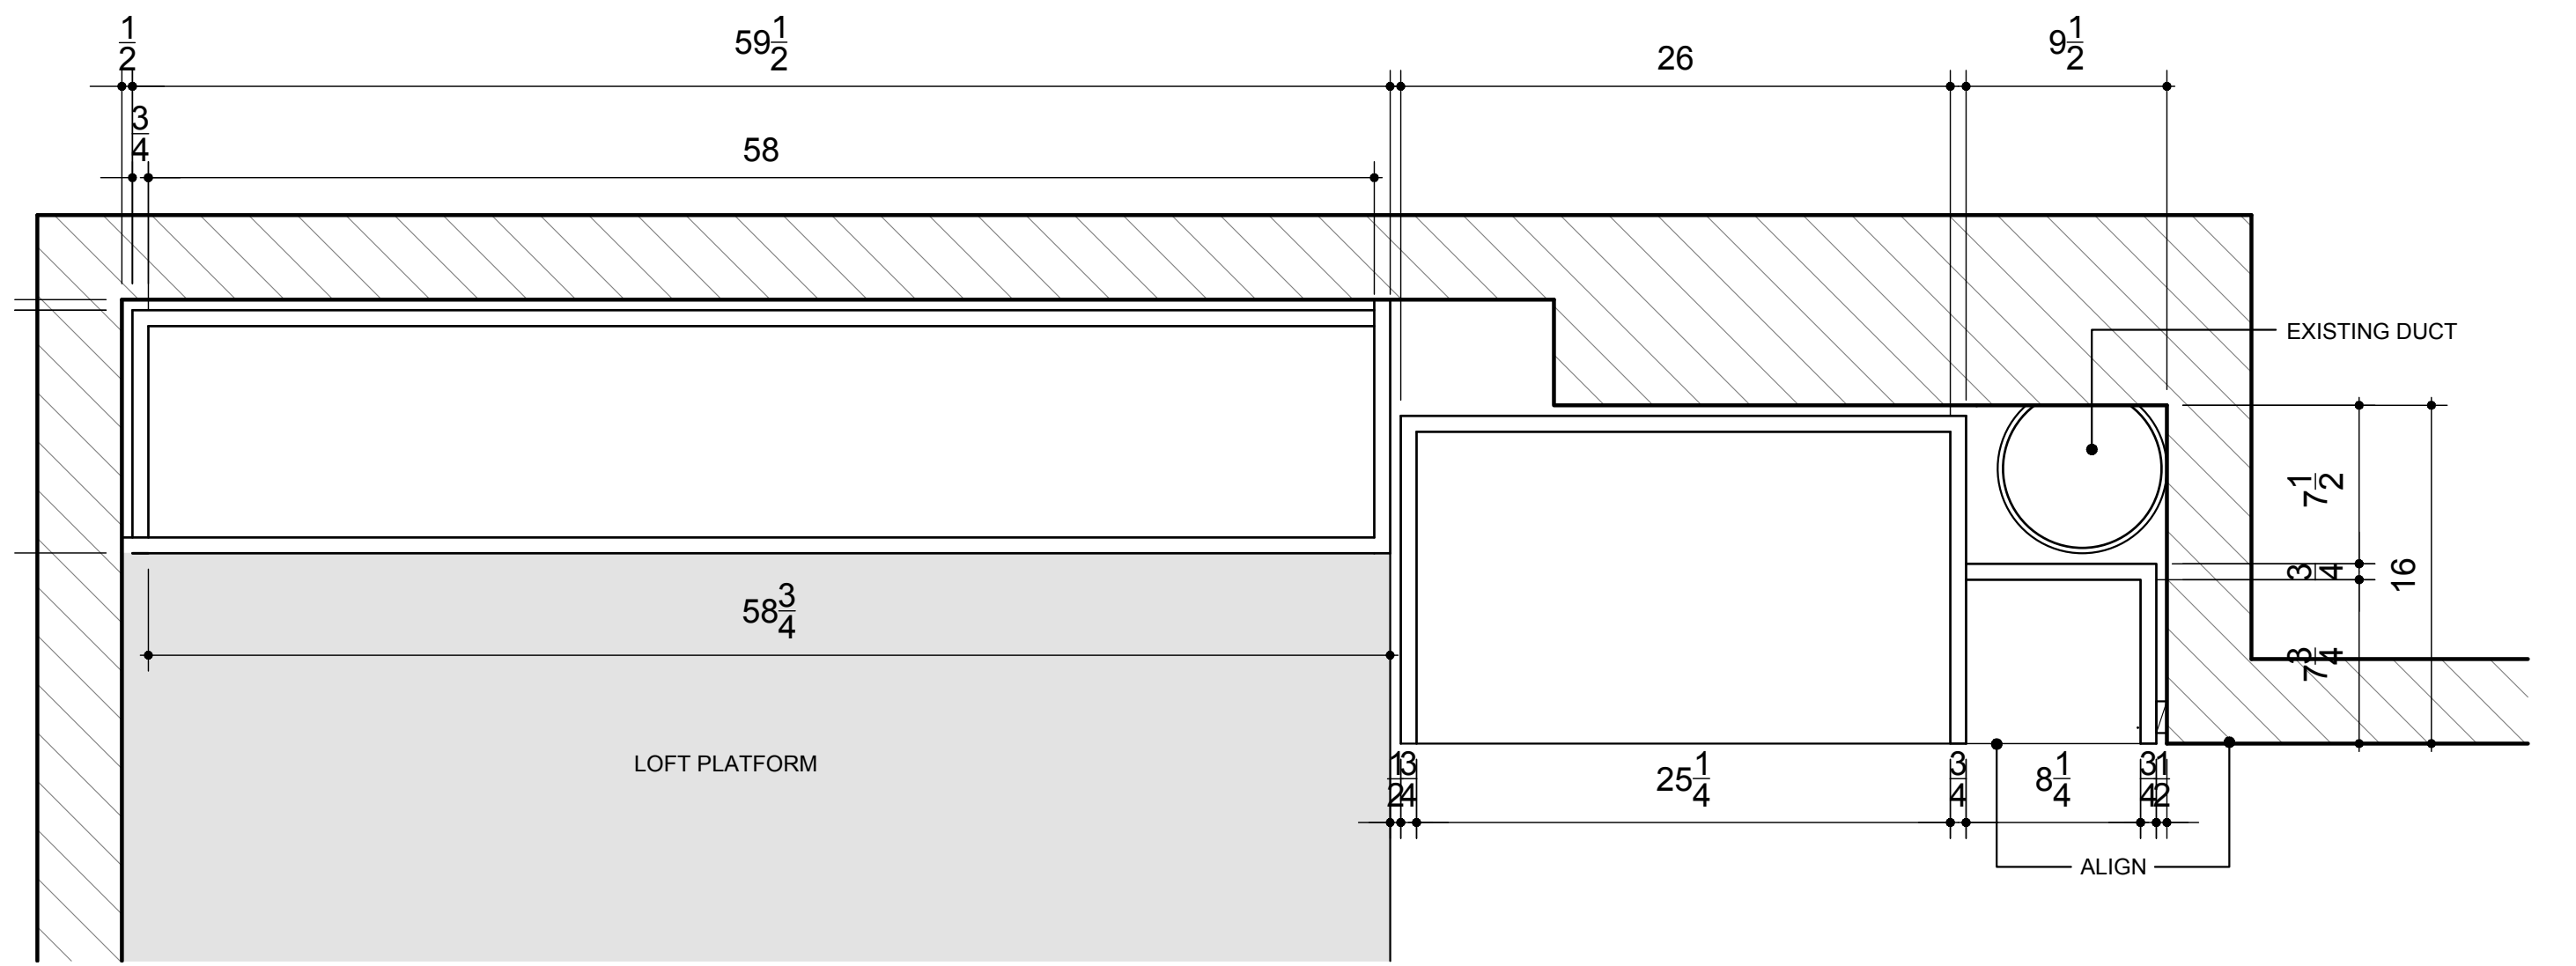


3 BOOKSHELF: LOFT BED PLAN SCALE: 1-1/2" = 1'-0"

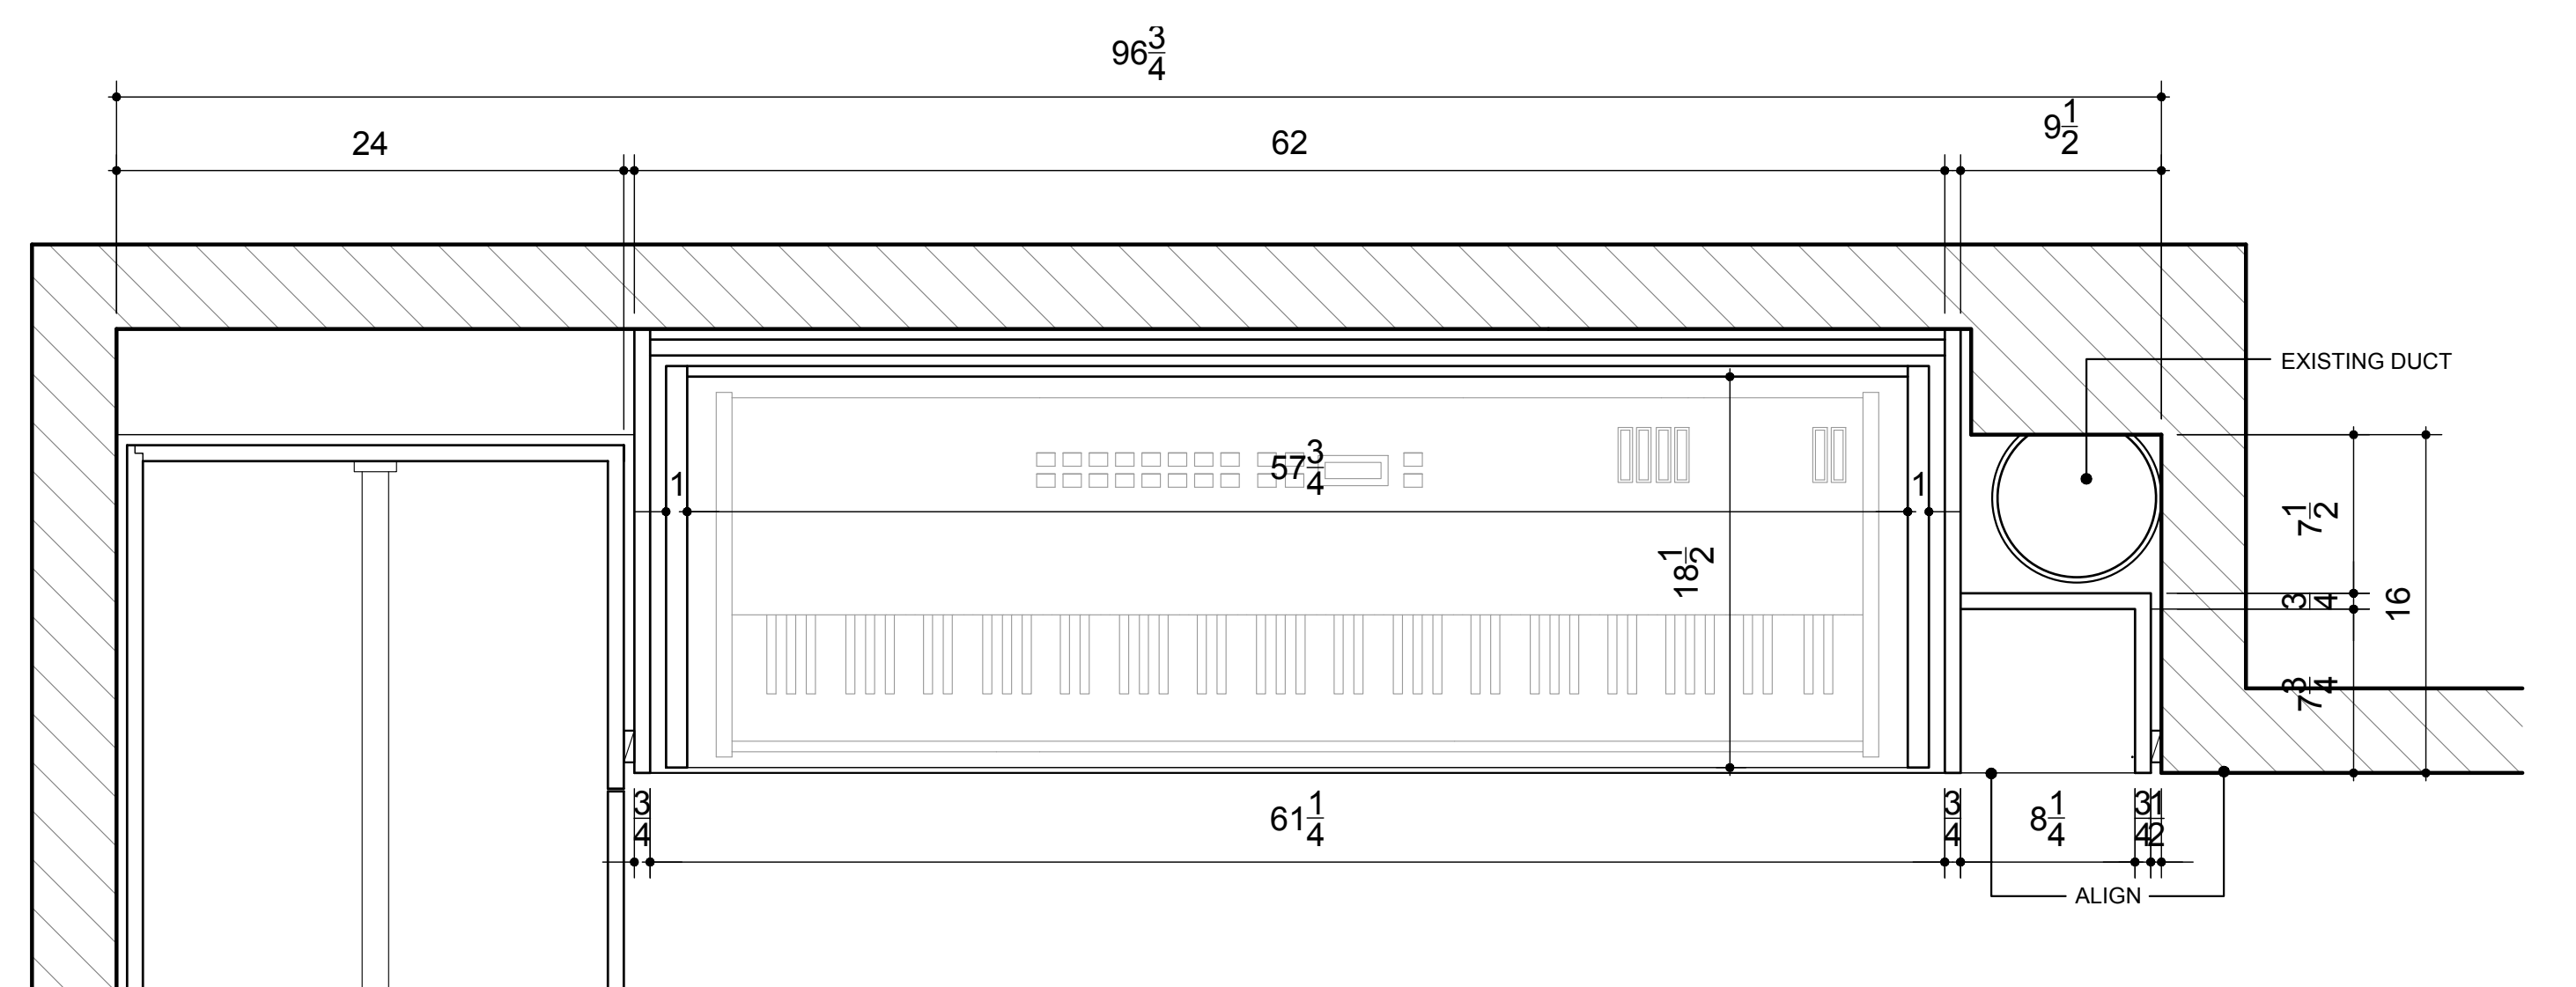

2 BOOKSHELF: KEYBOARD TRAY PLAN SCALE: 1-1/2" = 1'-0"

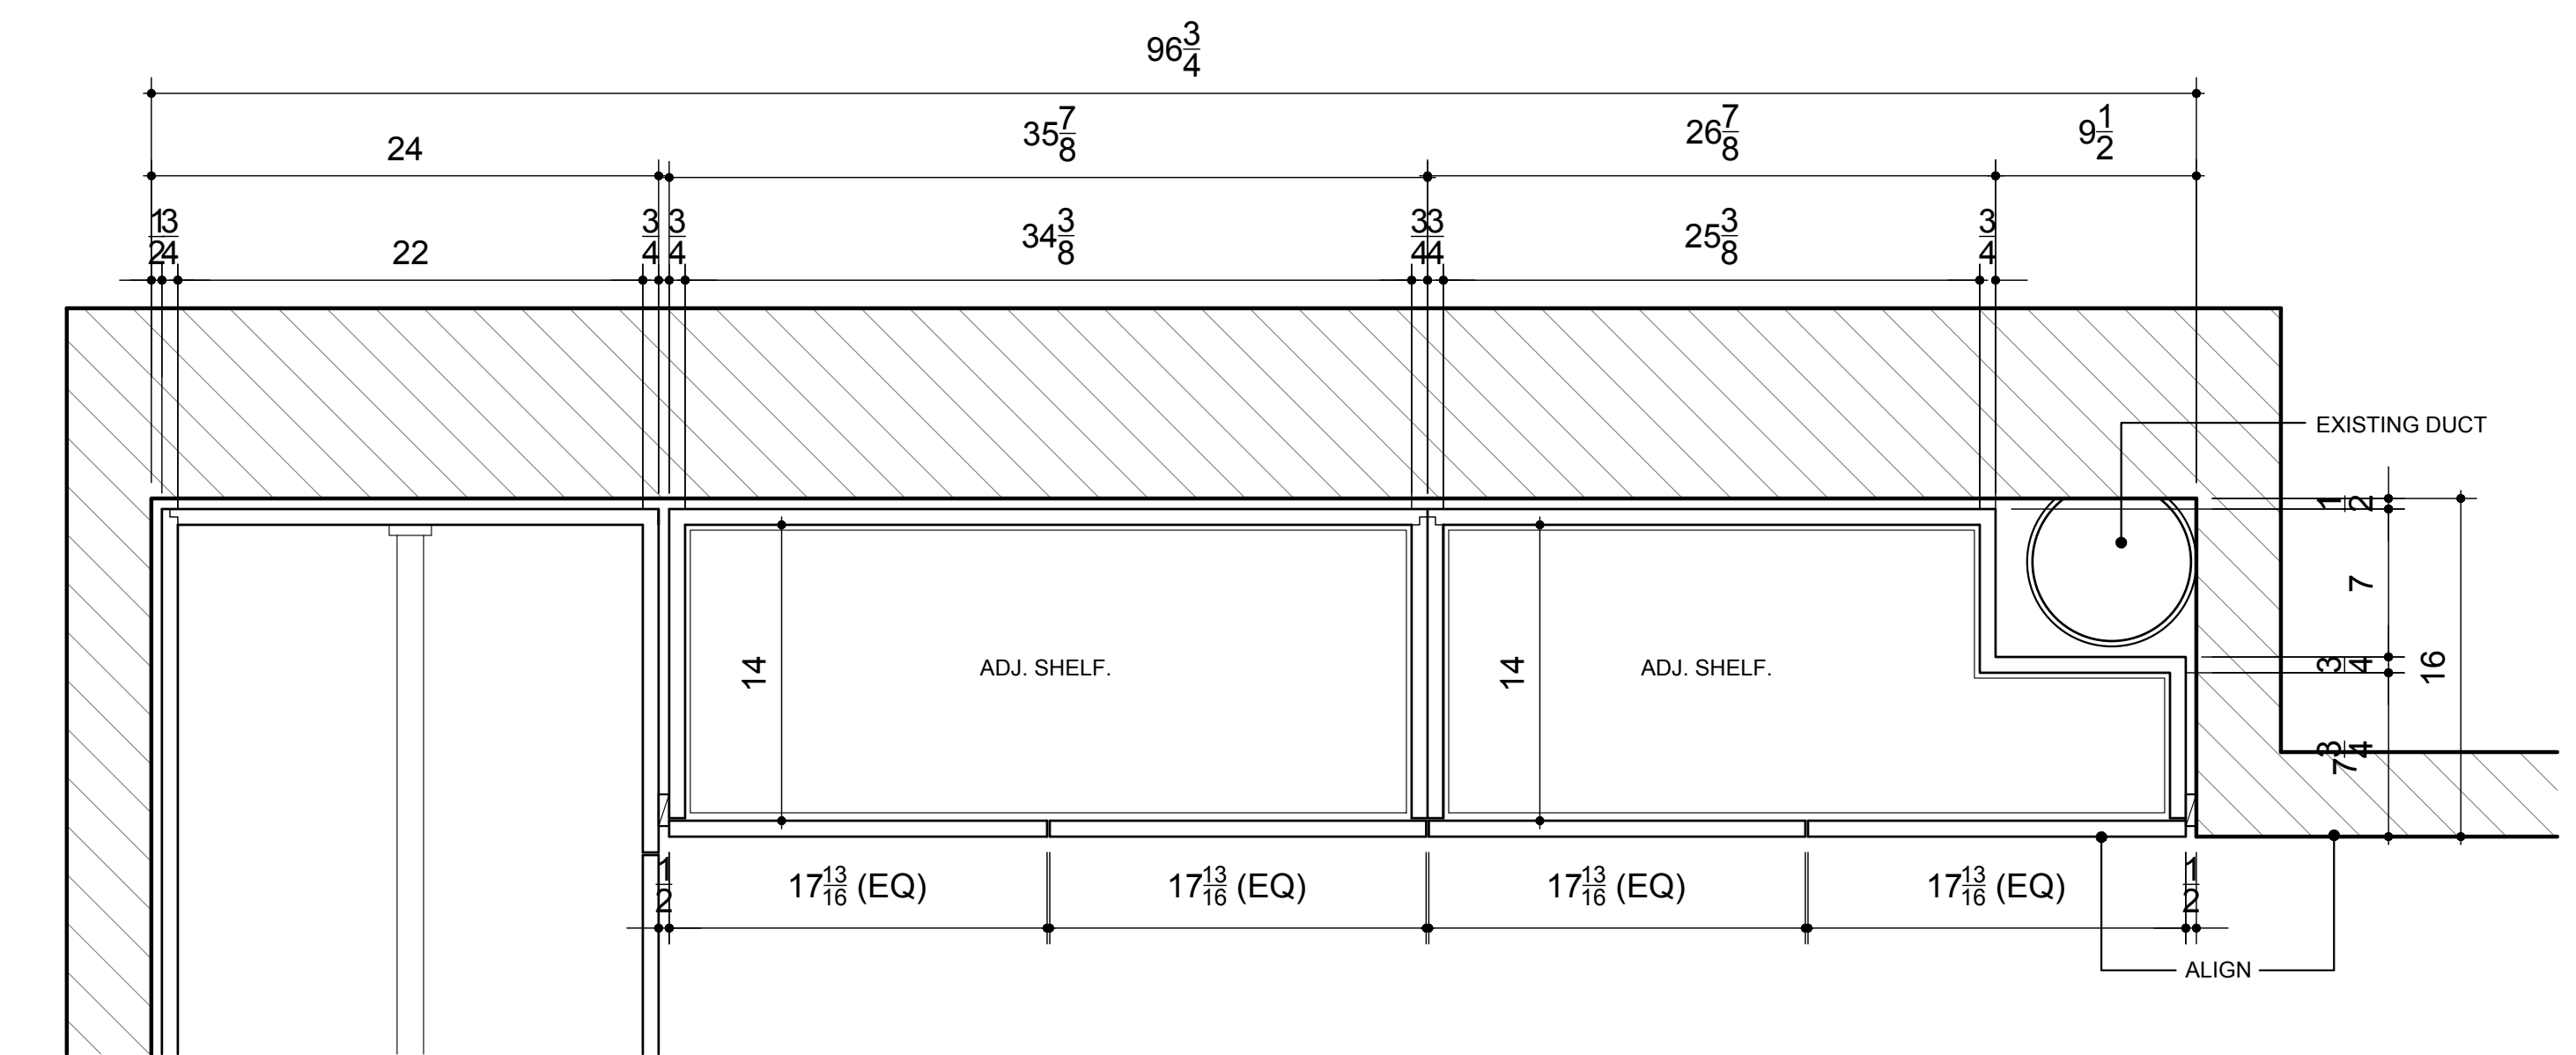


1 BOOKSHELF: CLOSED STORAGE PLAN SCALE: 1-1/2" = 1'-0"

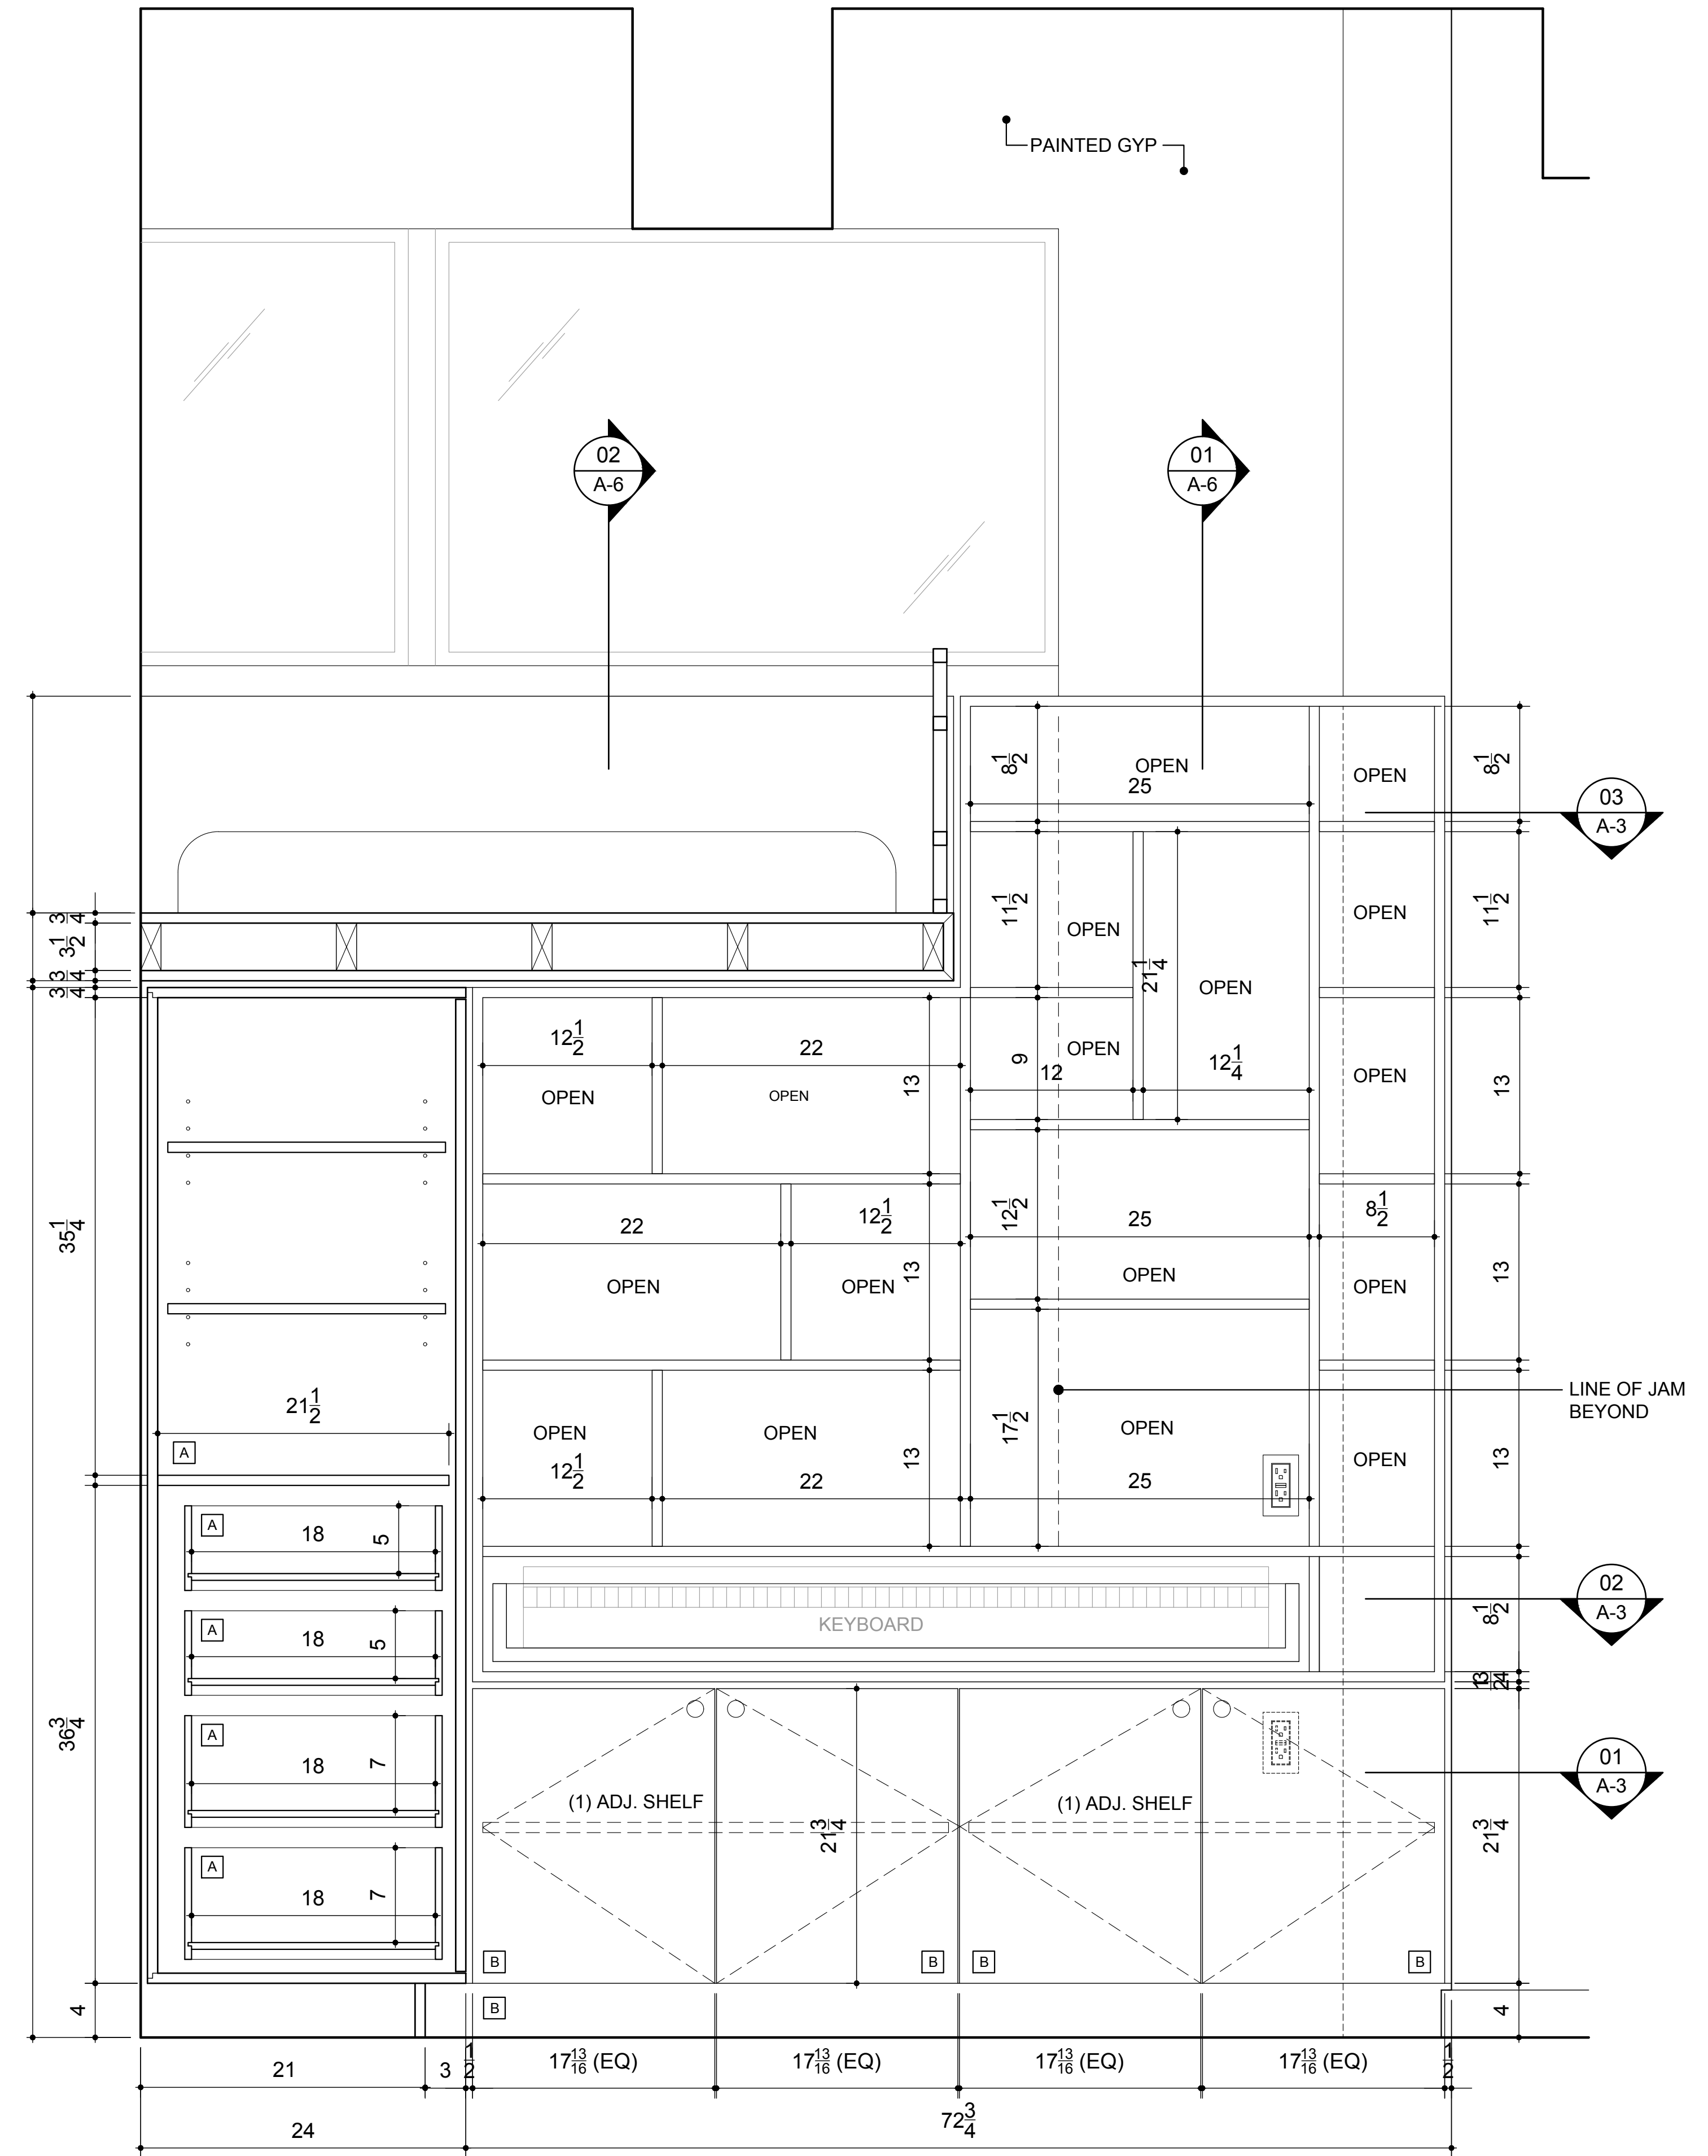


4 BOOKSHELF: ELEVATION SCALE: 1-1/2" = 1'-0"

FINISH SCHEDULE	HARDWARE SCHEDULE	DRAWING RECORD	FIELD NOTES:	CONTRACTOR/MILLWORKER:	TITLE:
A. INTERIOR: PREFINISHED MAPLE	1. DRAWERS: BLUM TANDEM PLUS (FULL EXTENSION).	1. 2021/06/11 - SUBMITTED FOR REVIEW		TBD	BEDROOM RENOVATION
B. EXTERIOR: LAMITECH WHITE OAK (1336 XM)	2. HINGES: BLUM SELF CLOSING.			DESIGNER:	
C. 1/4" CLEAR MIRROR	3. ADJUSTABLE SHELVES ON CHROME PINS.			NRDESIGNS	PROJECT:
D. 1" x 1" BLACKENED STEEL	4. PULLS & HANDLES BY OTHERS.			CLIENT:	310 E 46TH ST. APT 3V NEW YORK, NY 10017
				JENNIFER & DENNIS CHOI	

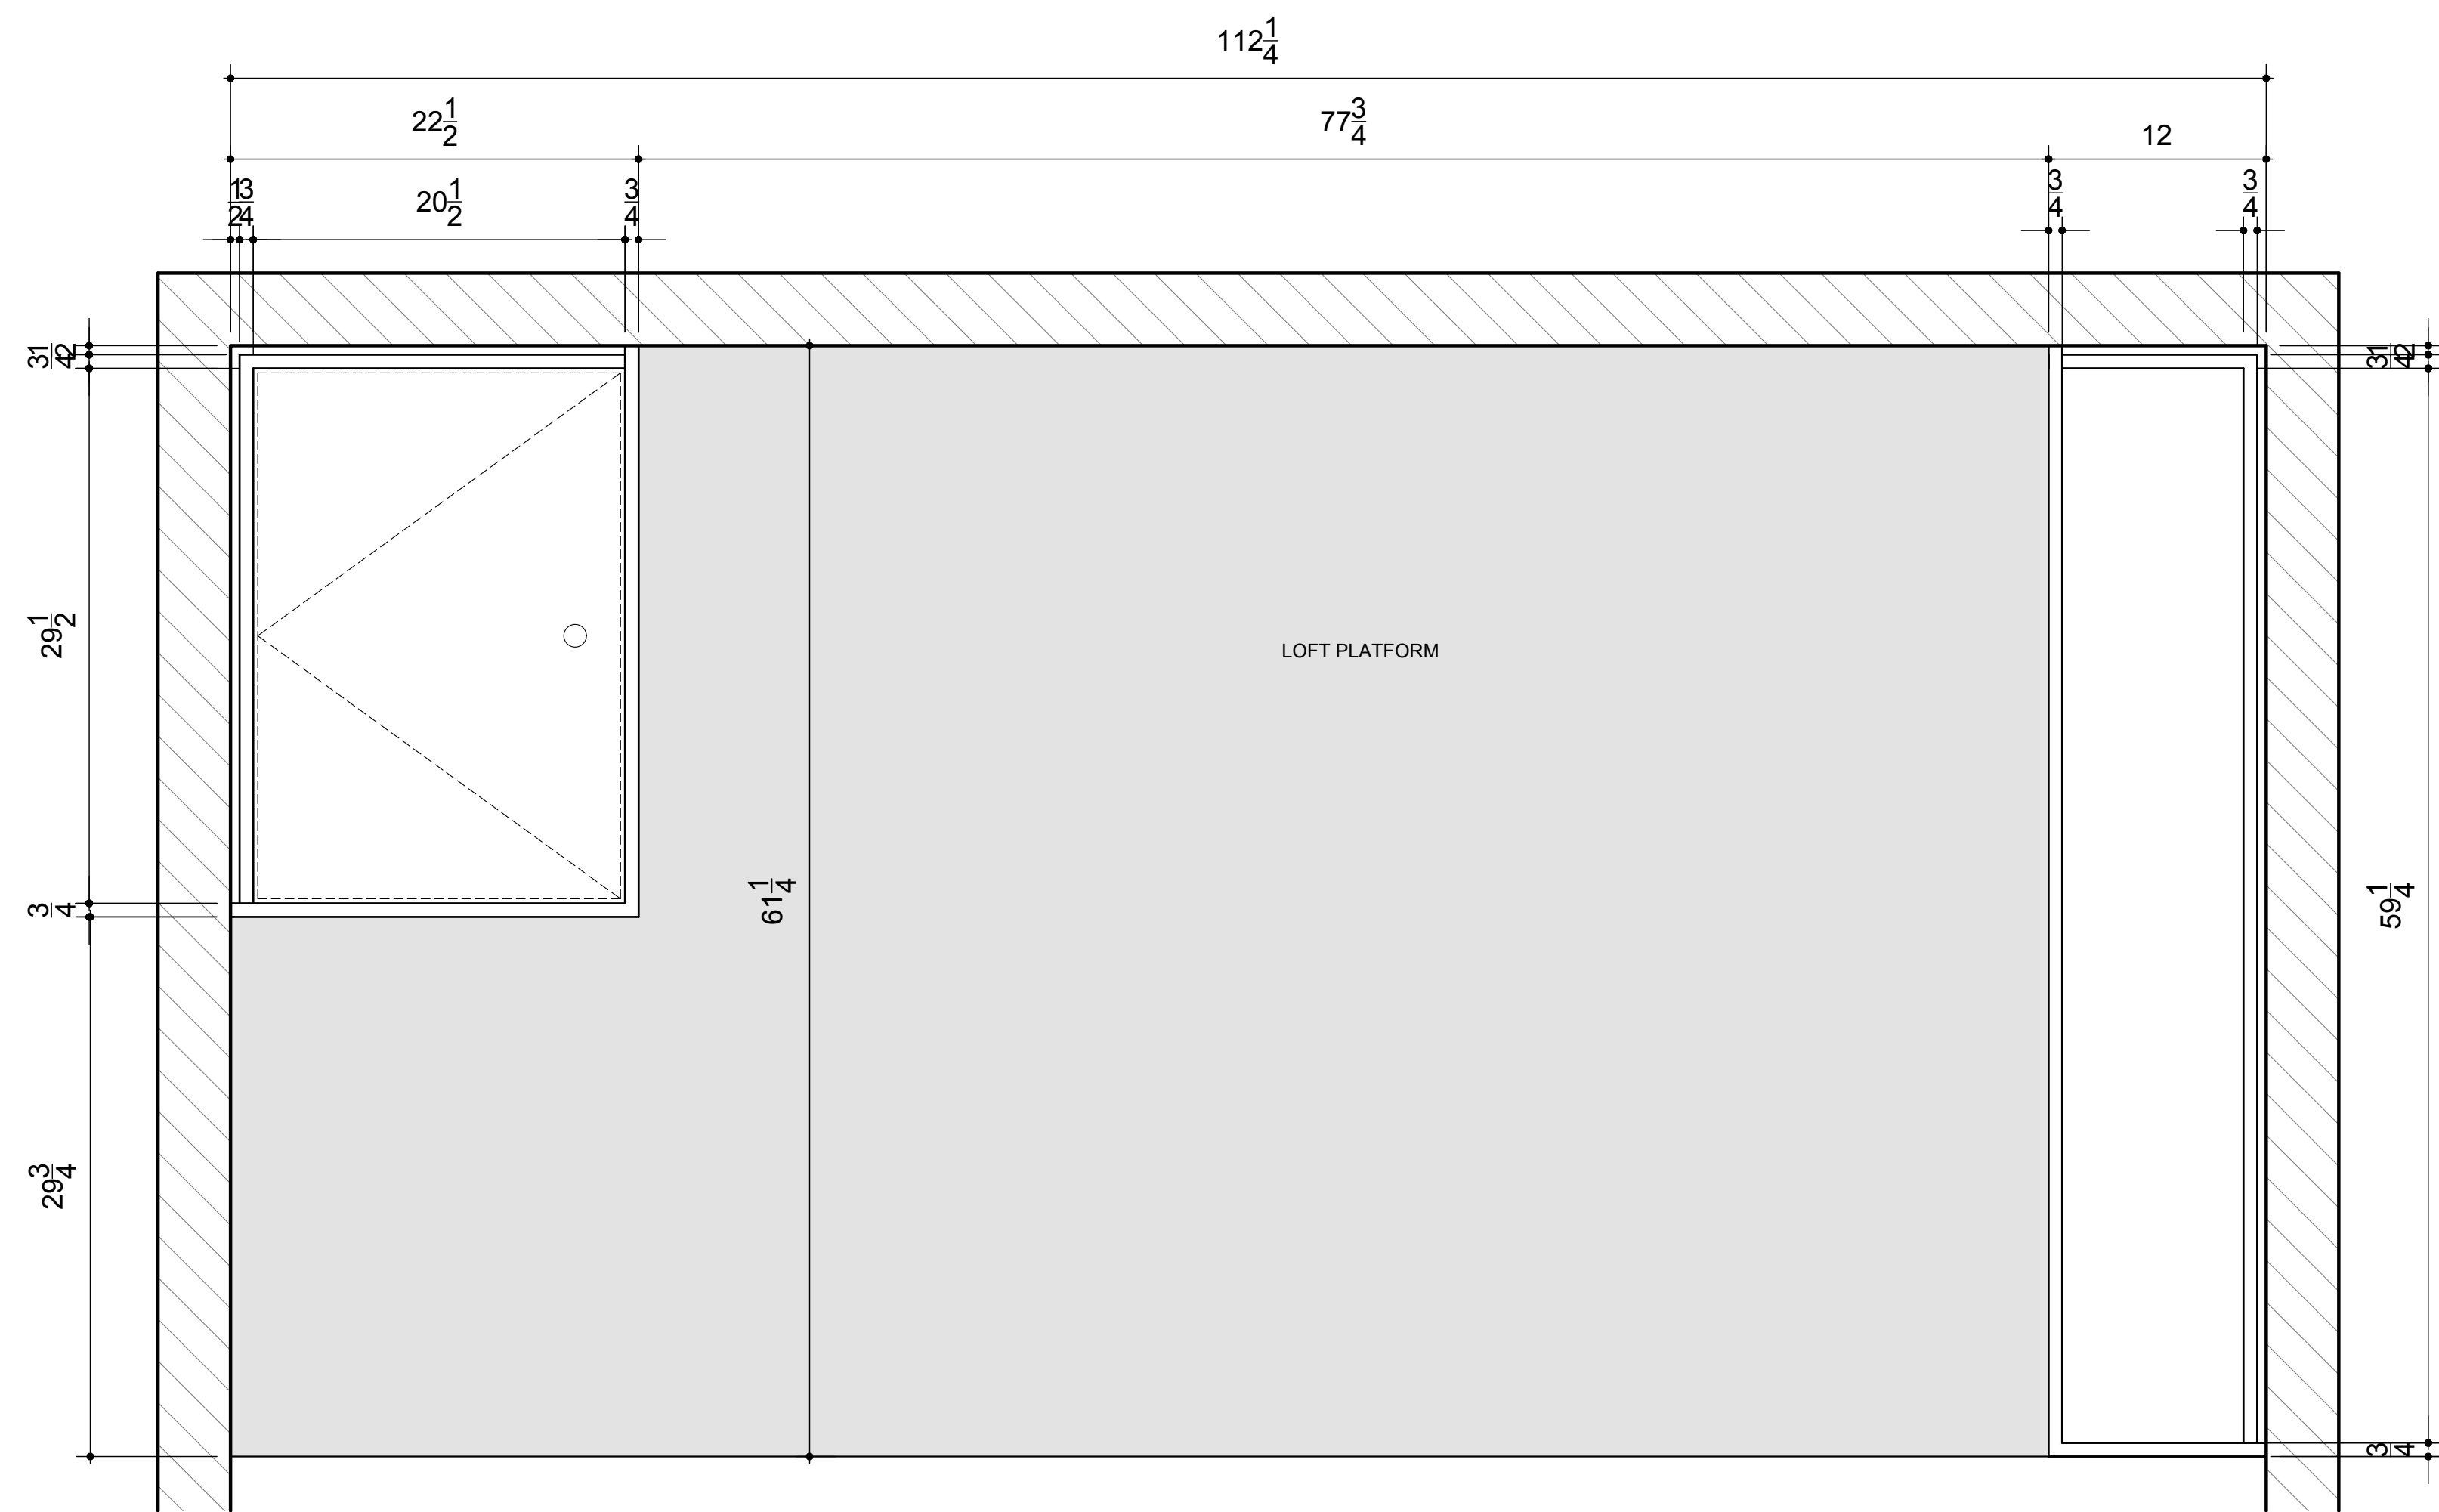


2 LOFT: STORAGE CABINET PLAN

SCALE: 1-1/2" = 1'-0"

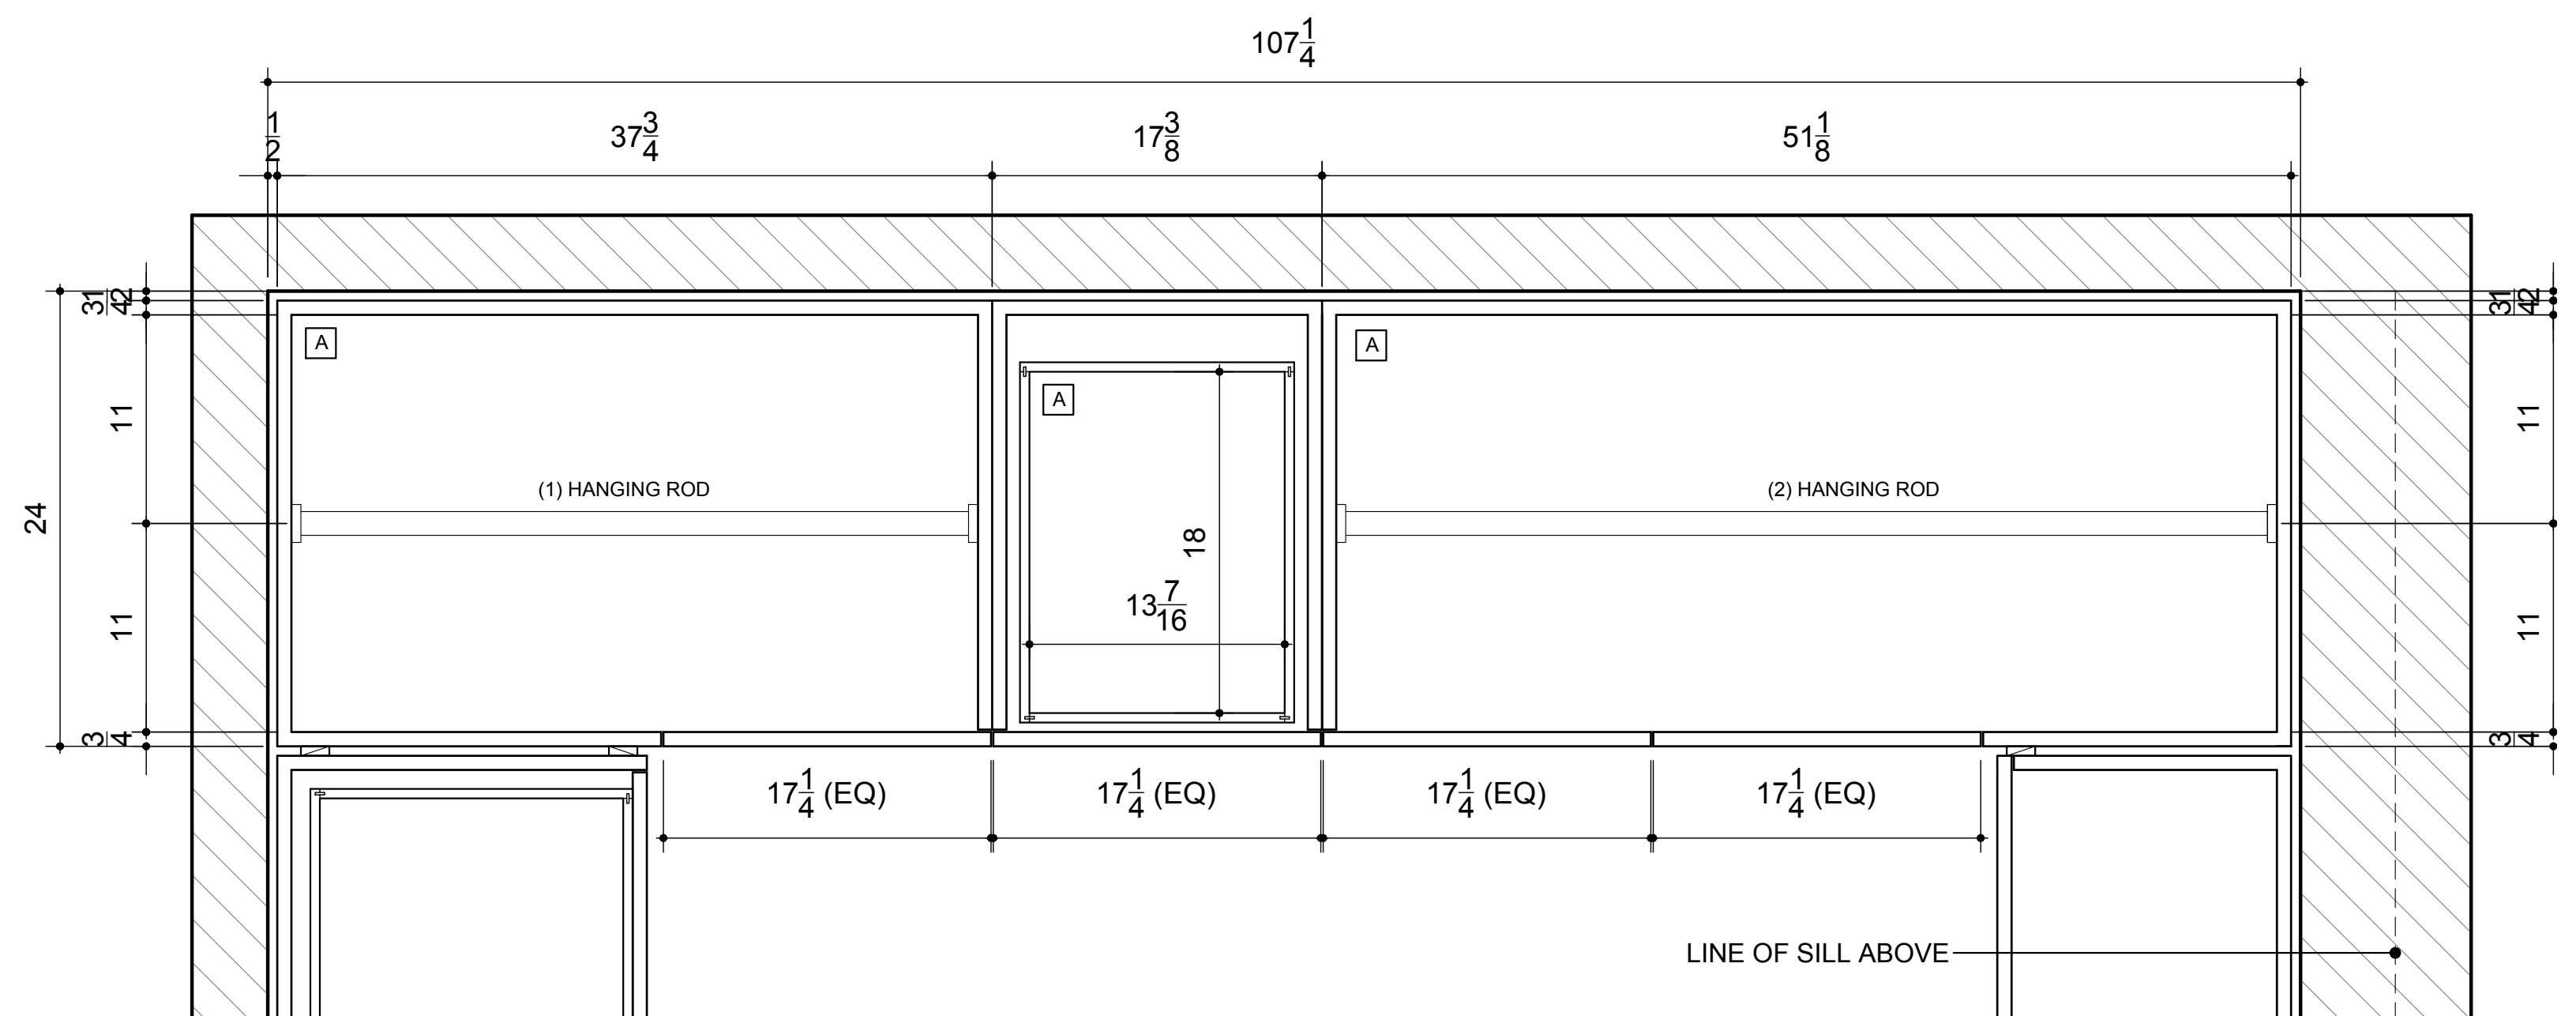

1 CLOSET: PLAN


SCALE: 1-1/2" = 1'-0"

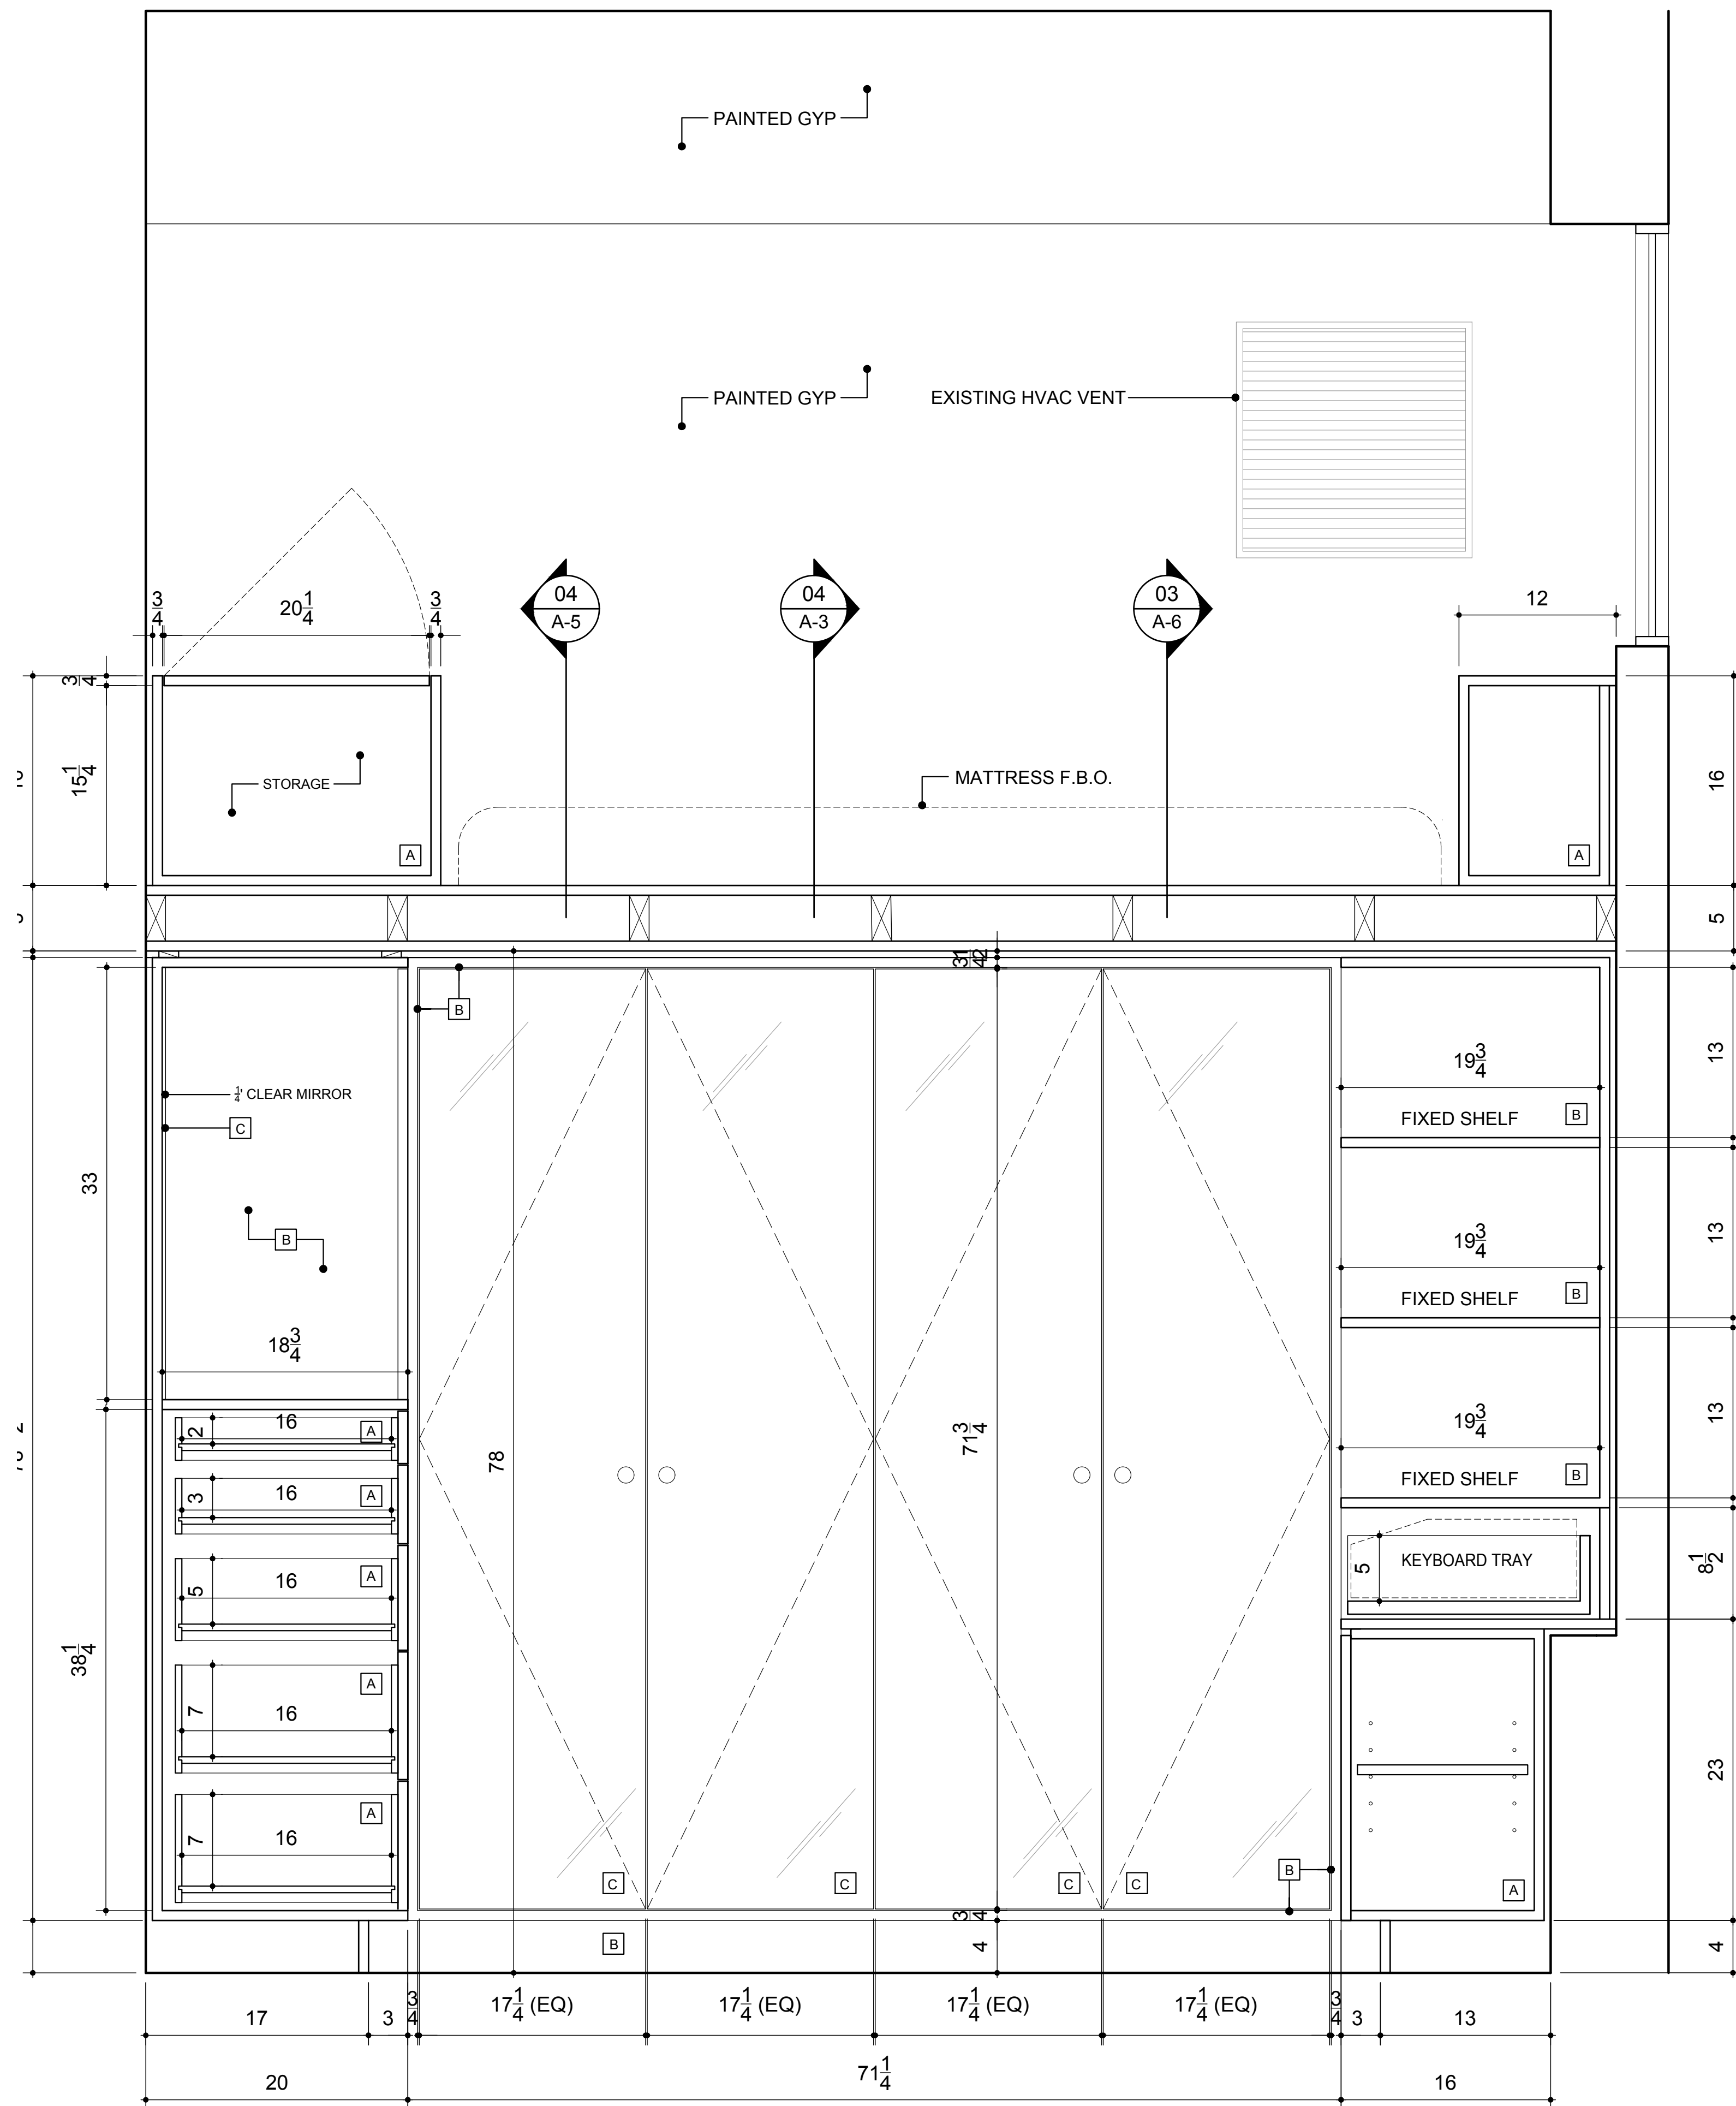


3 CLOSET: ELEVATION

SCALE: 1-1/2" = 1'-0"


FINISH SCHEDULE	HARDWARE SCHEDULE	DRAWING RECORD	FIELD NOTES:	CONTRACTOR/MILLWORKER:	TITLE:
A. INTERIOR: PREFINISHED MAPLE	1. DRAWERS: BLUM TANDEM PLUS (FULL EXTENSION).	1. 2021/06/11 - SUBMITTED FOR REVIEW		TBD	BEDROOM RENOVATION
B. EXTERIOR: LAMITECH WHITE OAK (1336 XM)	2. HINGES: BLUM SELF CLOSING.			DESIGNER:	
C. 1/4" CLEAR MIRROR	3. ADJUSTABLE SHELVES ON CHROME PINS.			NRDESIGNS	PROJECT:
D. 1" x 1" BLACKENED STEEL	4. PULLS & HANDLES BY OTHERS.			CLIENT:	310 E 46TH ST. APT 3V NEW YORK, NY 10017
				JENNIFER & DENNIS CHOI	

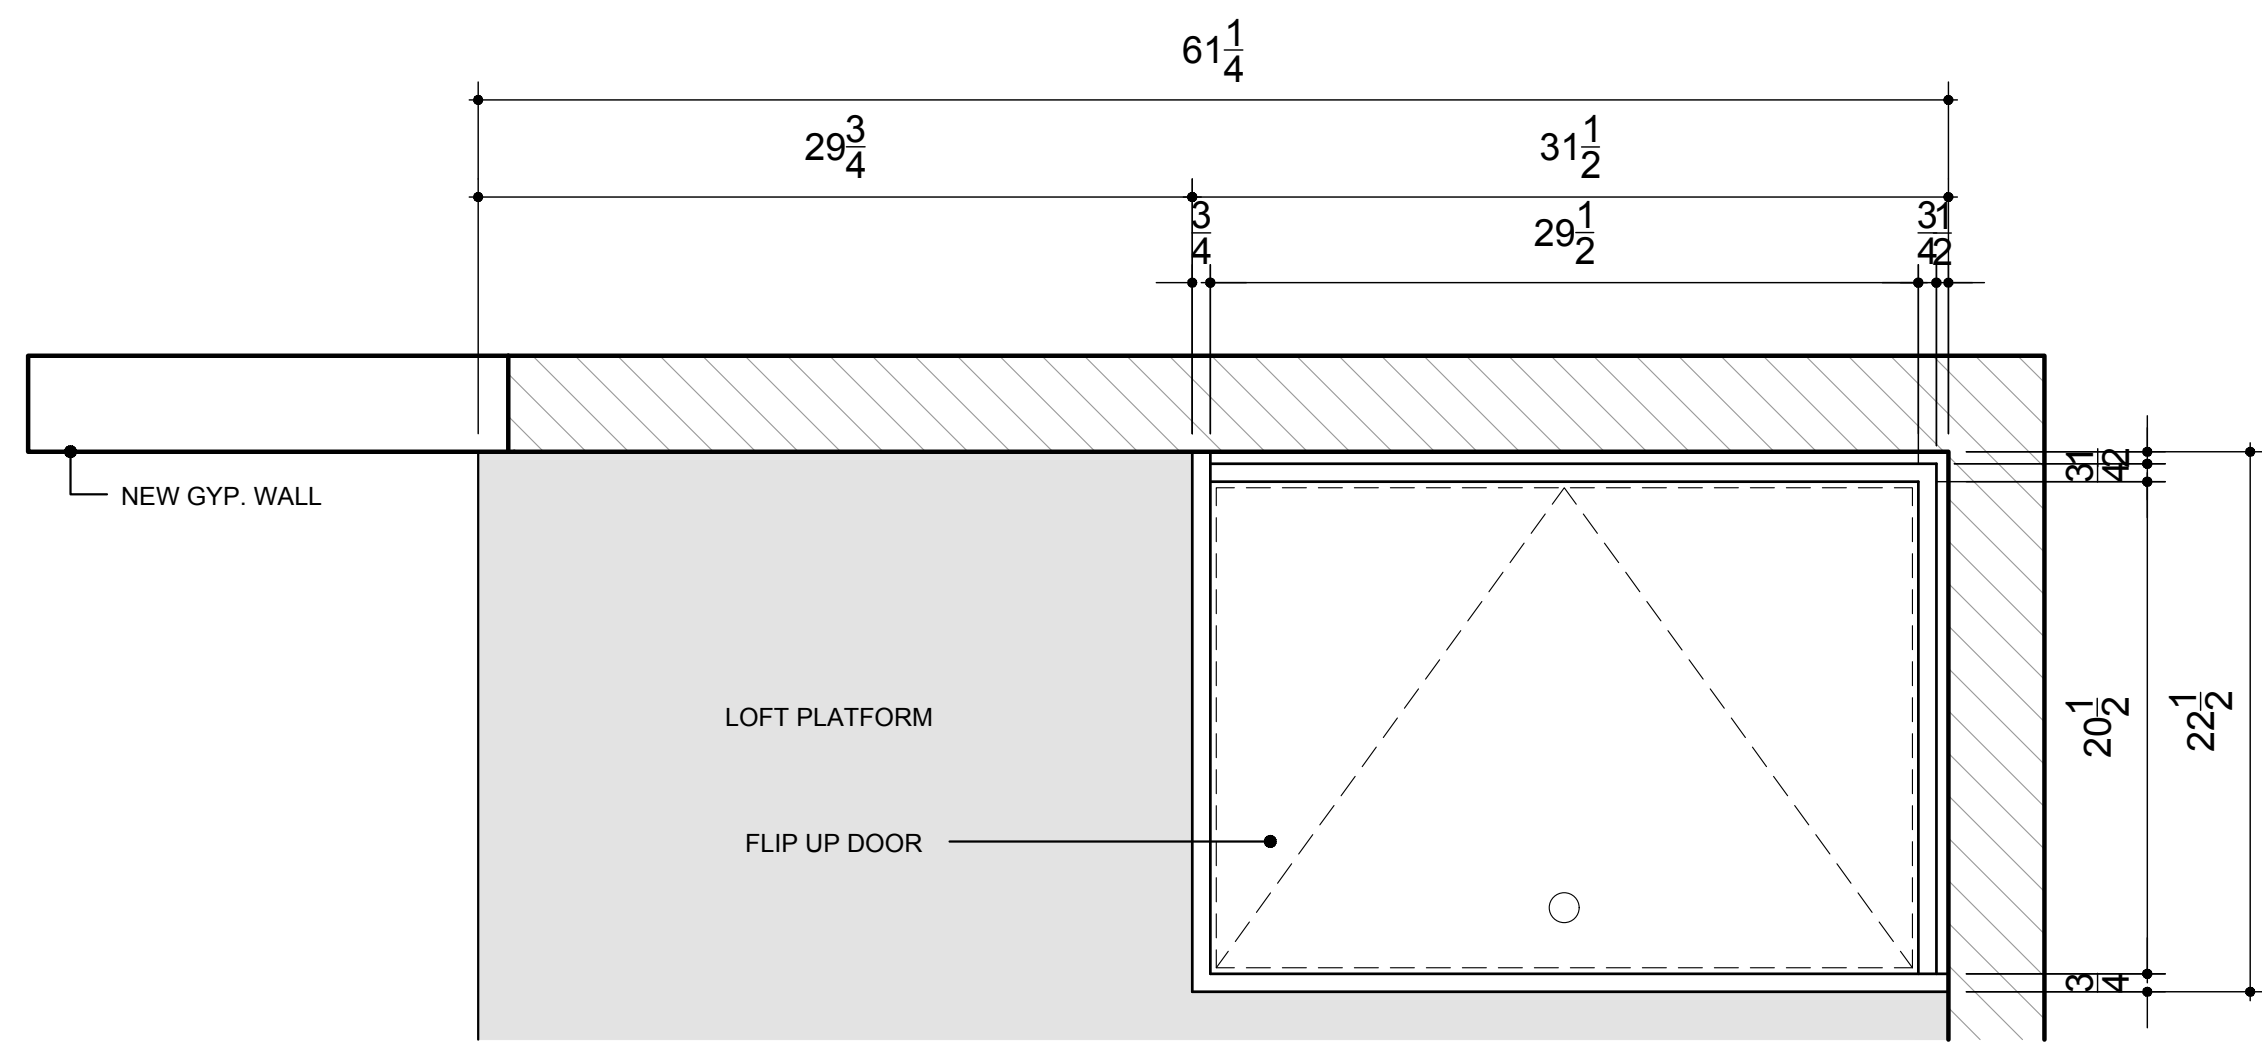


3 LOFT: STORAGE CABINET PLAN SCALE: 1-1/2" = 1'-0"

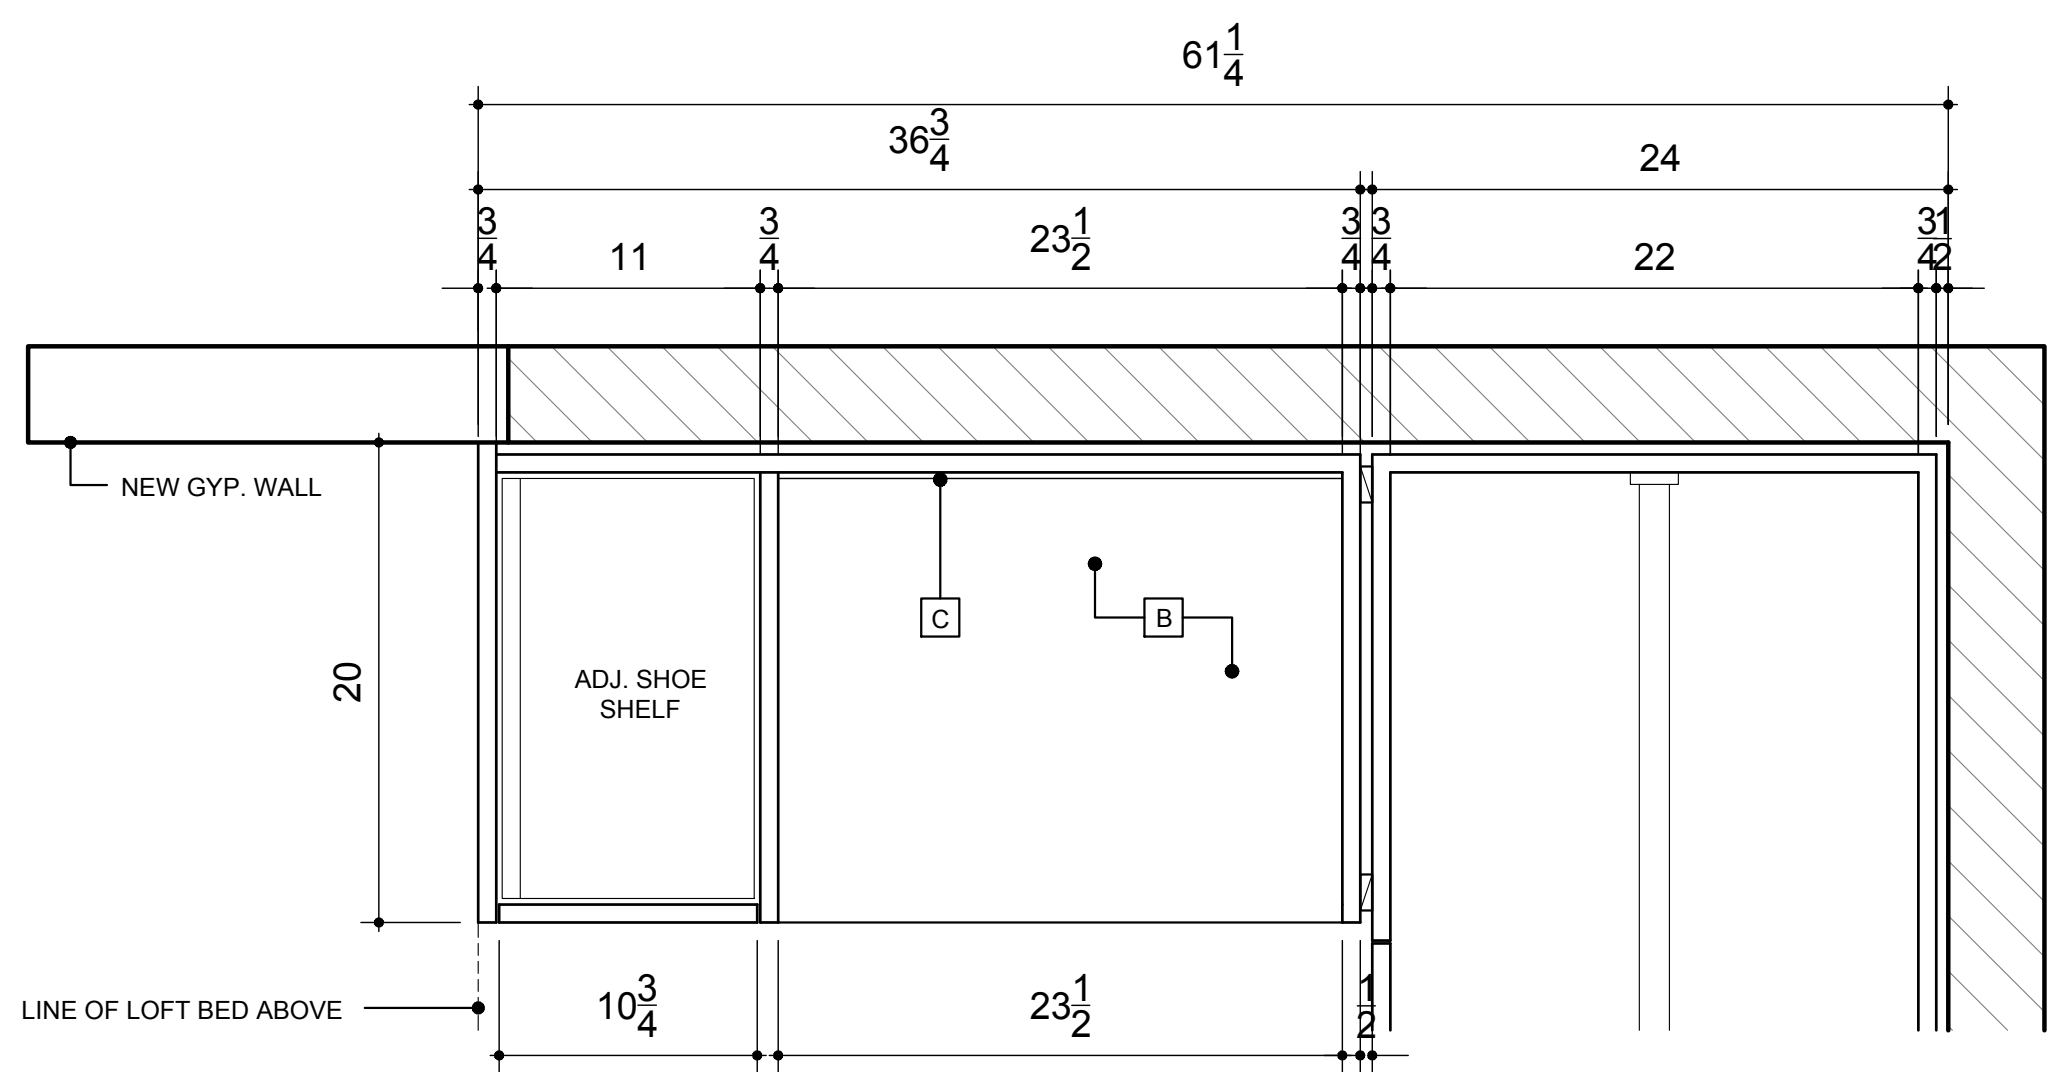


2 DRESSER: MID PLAN SCALE: 1-1/2" = 1'-0"

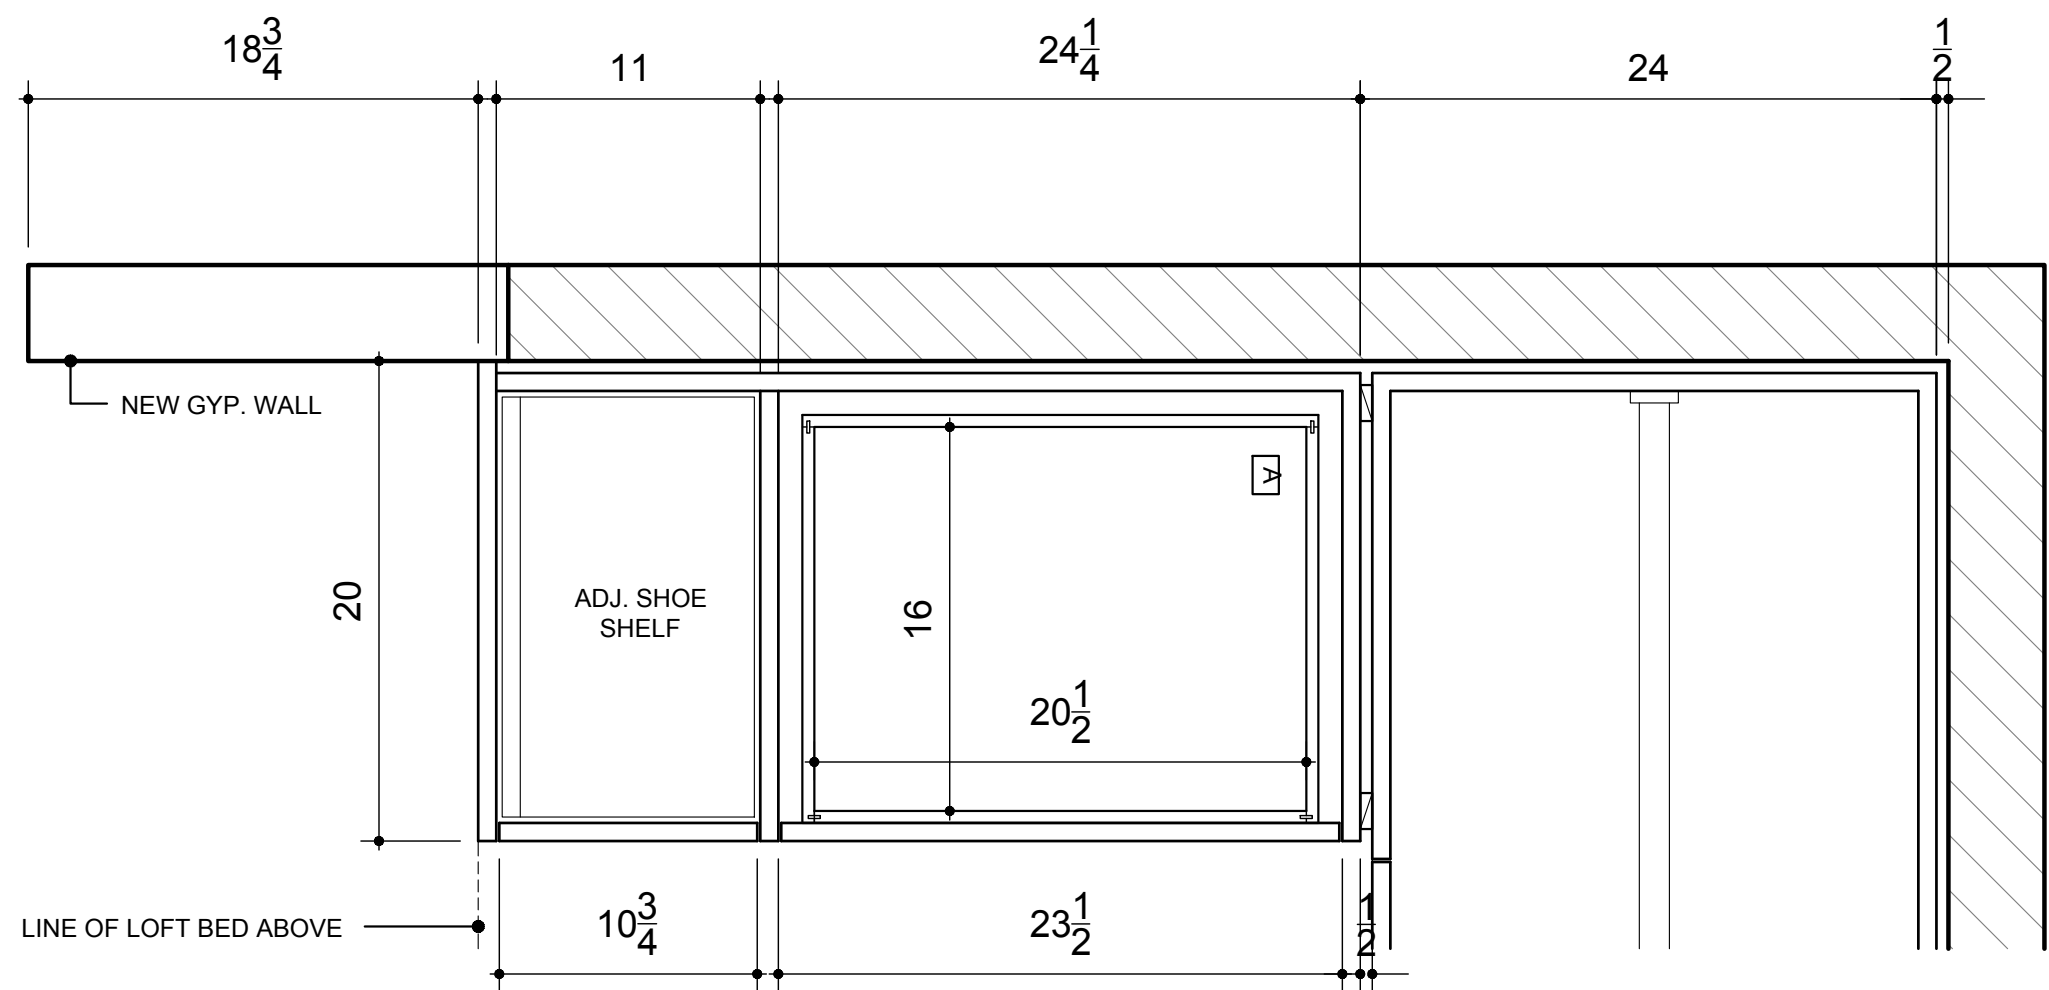

1 DRESSER: LOWER PLAN SCALE: 1-1/2" = 1'-0"

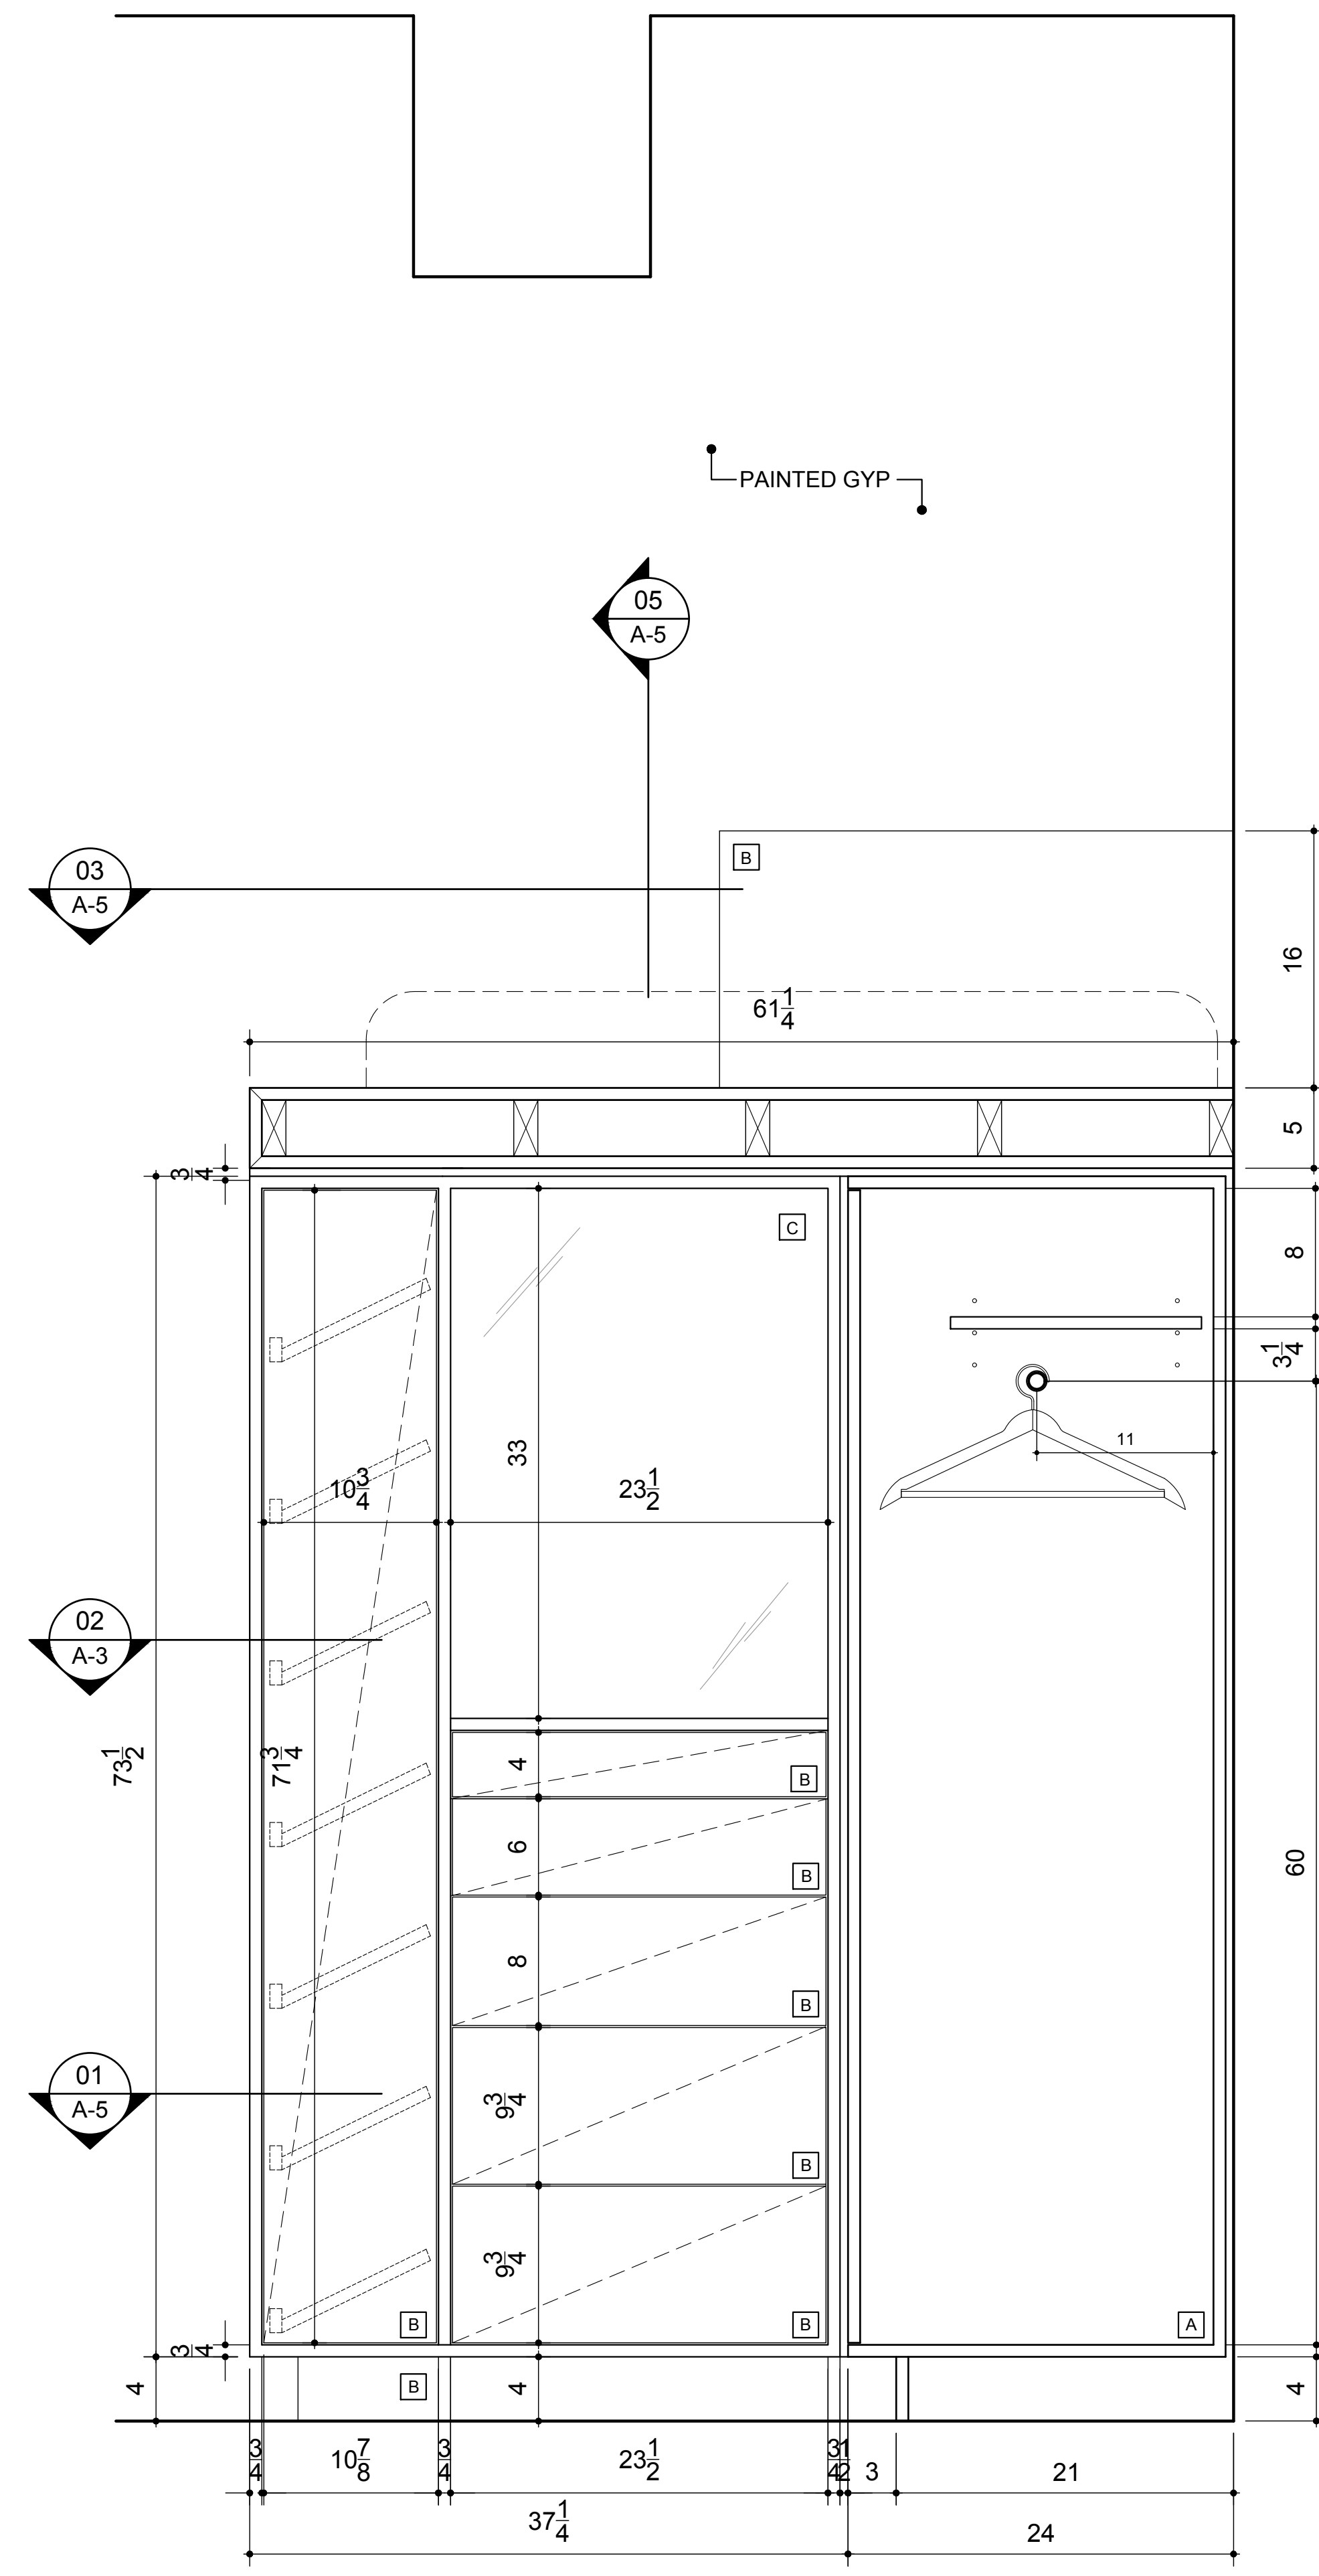


4 DRESSER: ELEVATION SCALE: 1-1/2" = 1'-0"

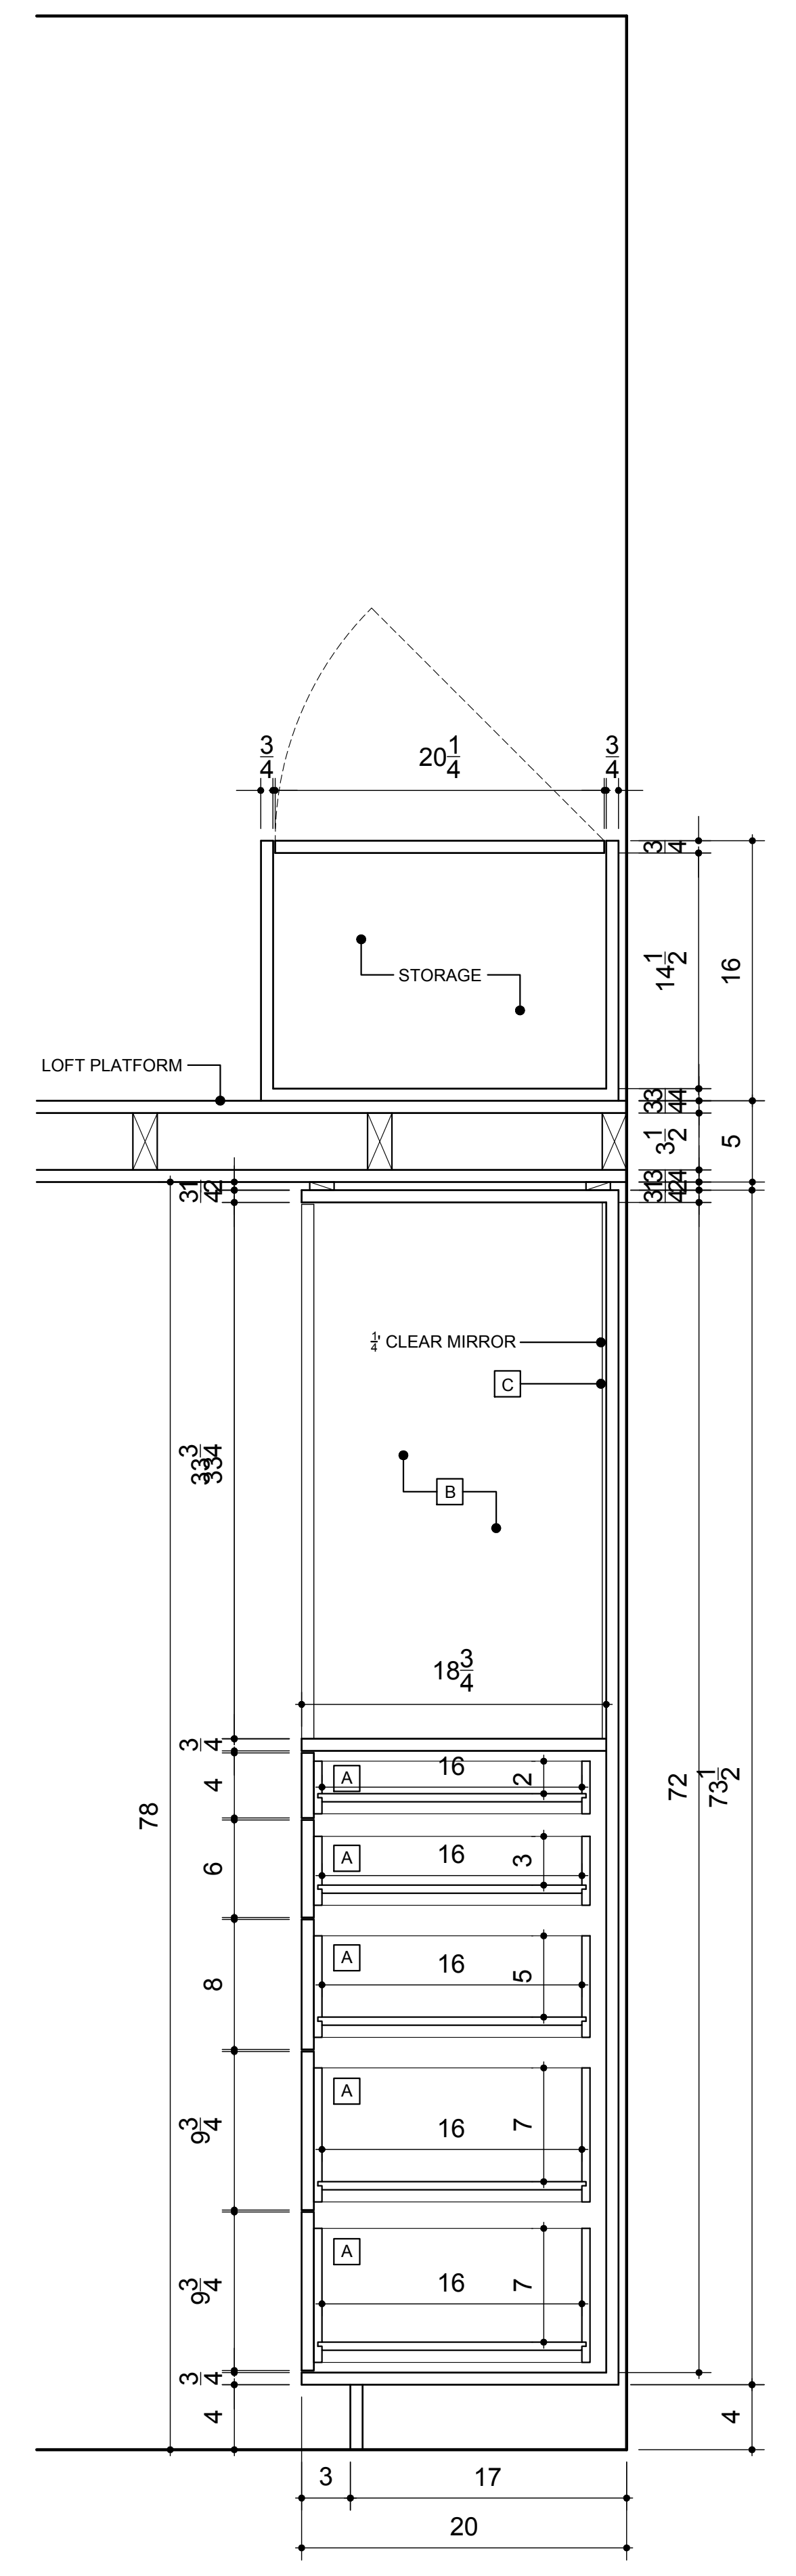


5 DRESSER: SECTION SCALE: 1-1/2" = 1'-0"


FINISH SCHEDULE	HARDWARE SCHEDULE	DRAWING RECORD	FIELD NOTES:	CONTRACTOR/MILLWORKER:	TITLE:
A. INTERIOR: PREFINISHED MAPLE	1. DRAWERS: BLUM TANDEM PLUS (FULL EXTENSION).	1. 2021/06/11 - SUBMITTED FOR REVIEW		TBD	BEDROOM RENOVATION
B. EXTERIOR: LAMITECH WHITE OAK (1336 XM)	2. HINGES: BLUM SELF CLOSING.			DESIGNER:	
C. 1/4" CLEAR MIRROR	3. ADJUSTABLE SHELVES ON CHROME PINS.			NRDESIGNS	PROJECT:
D. 1" x 1" BLACKENED STEEL	4. PULLS & HANDLES BY OTHERS.			CLIENT:	310 E 46TH ST. APT 3V NEW YORK, NY 10017
				JENNIFER & DENNIS CHOI	

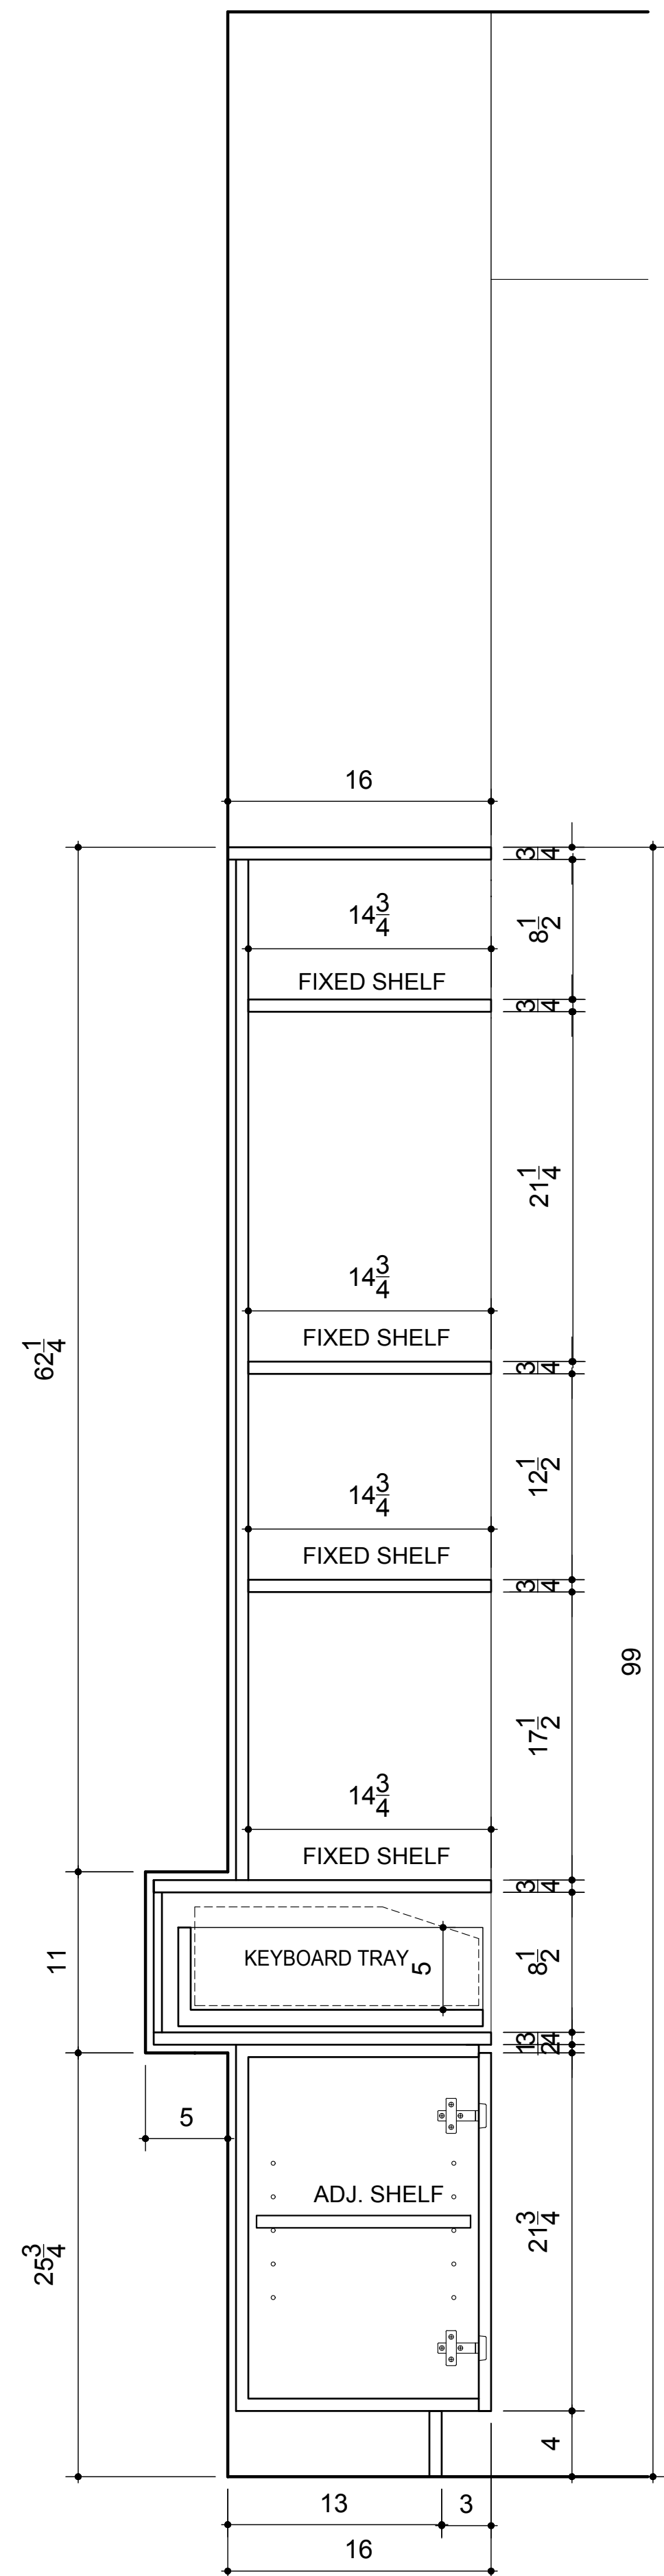

1 BOOKSHELF: SECTION SCALE: 1-1/2" = 1'-0"

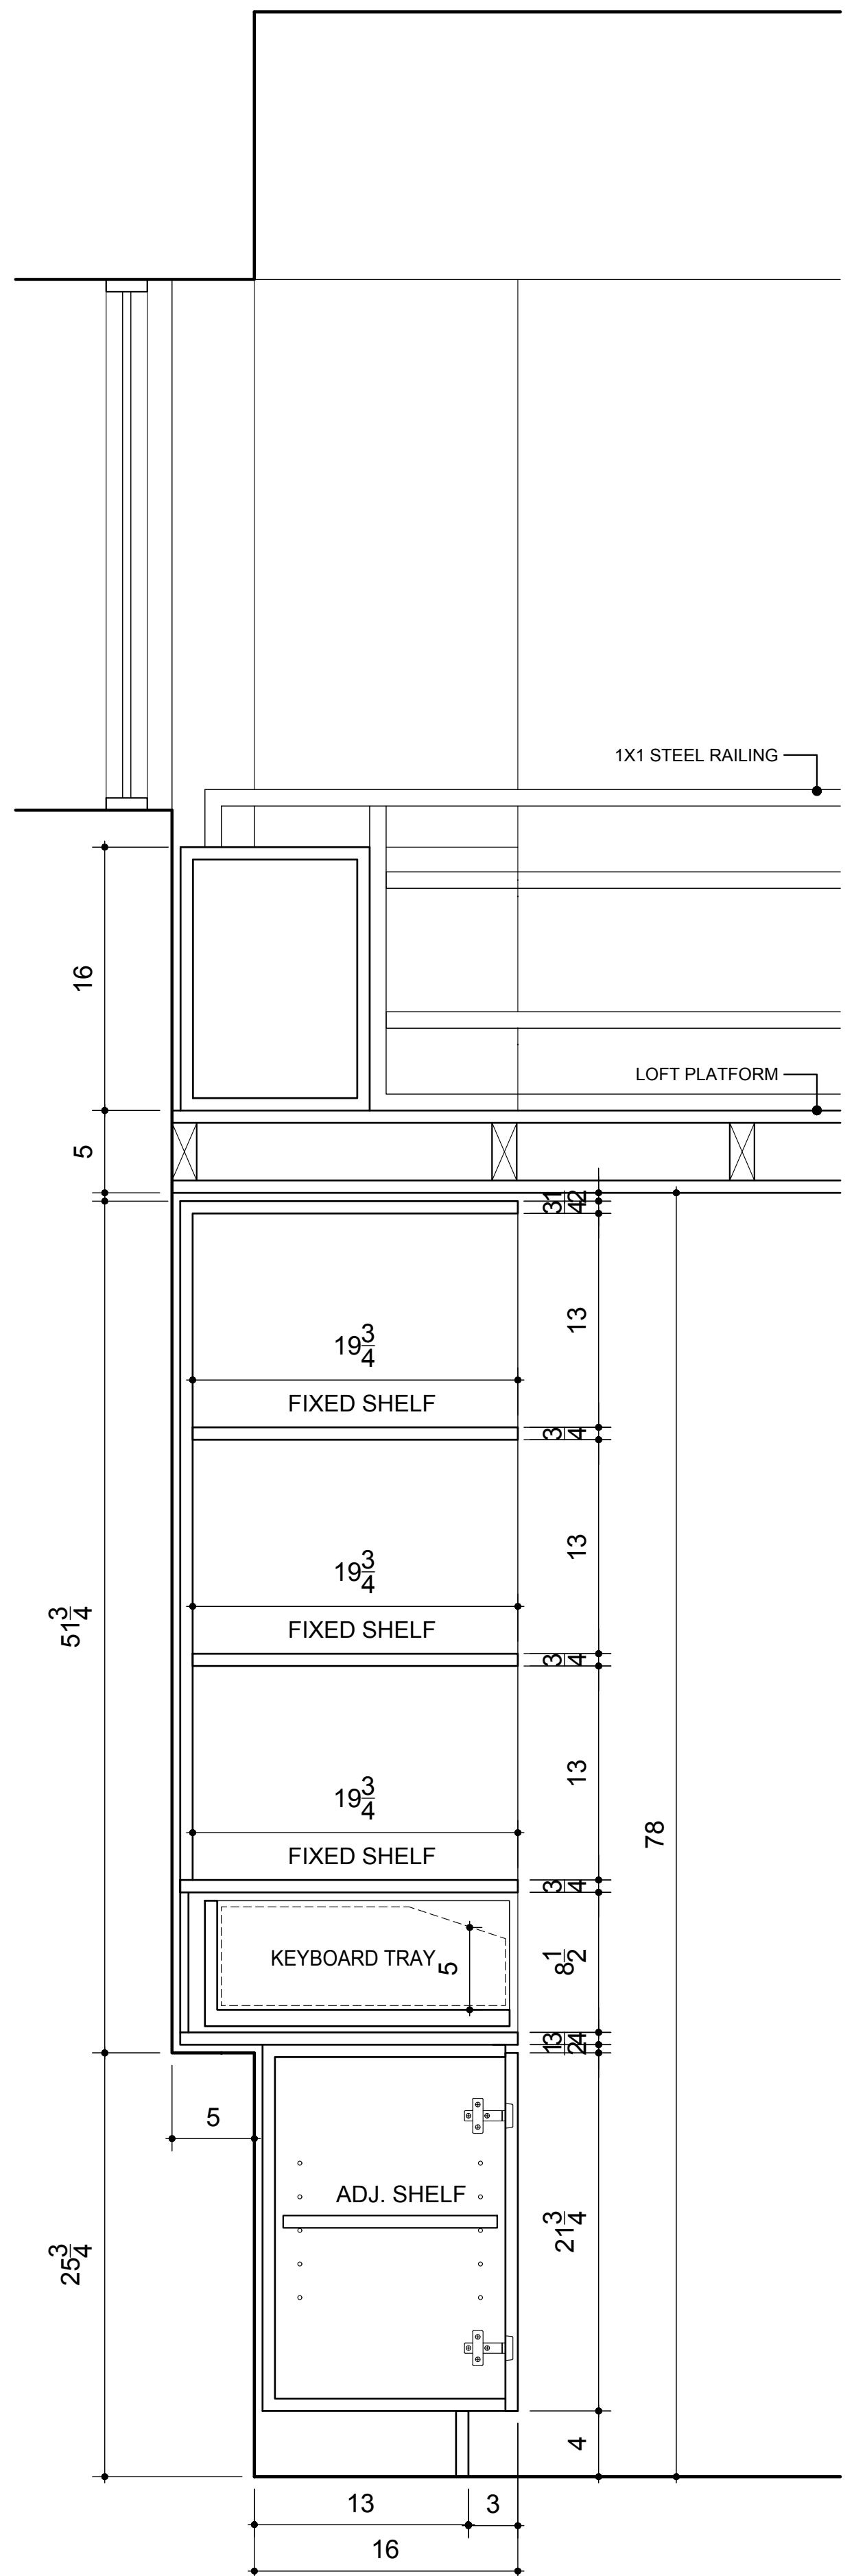

2 BOOKSHELF: SECTION @ WINDOW SCALE: 1-1/2" = 1'-0"

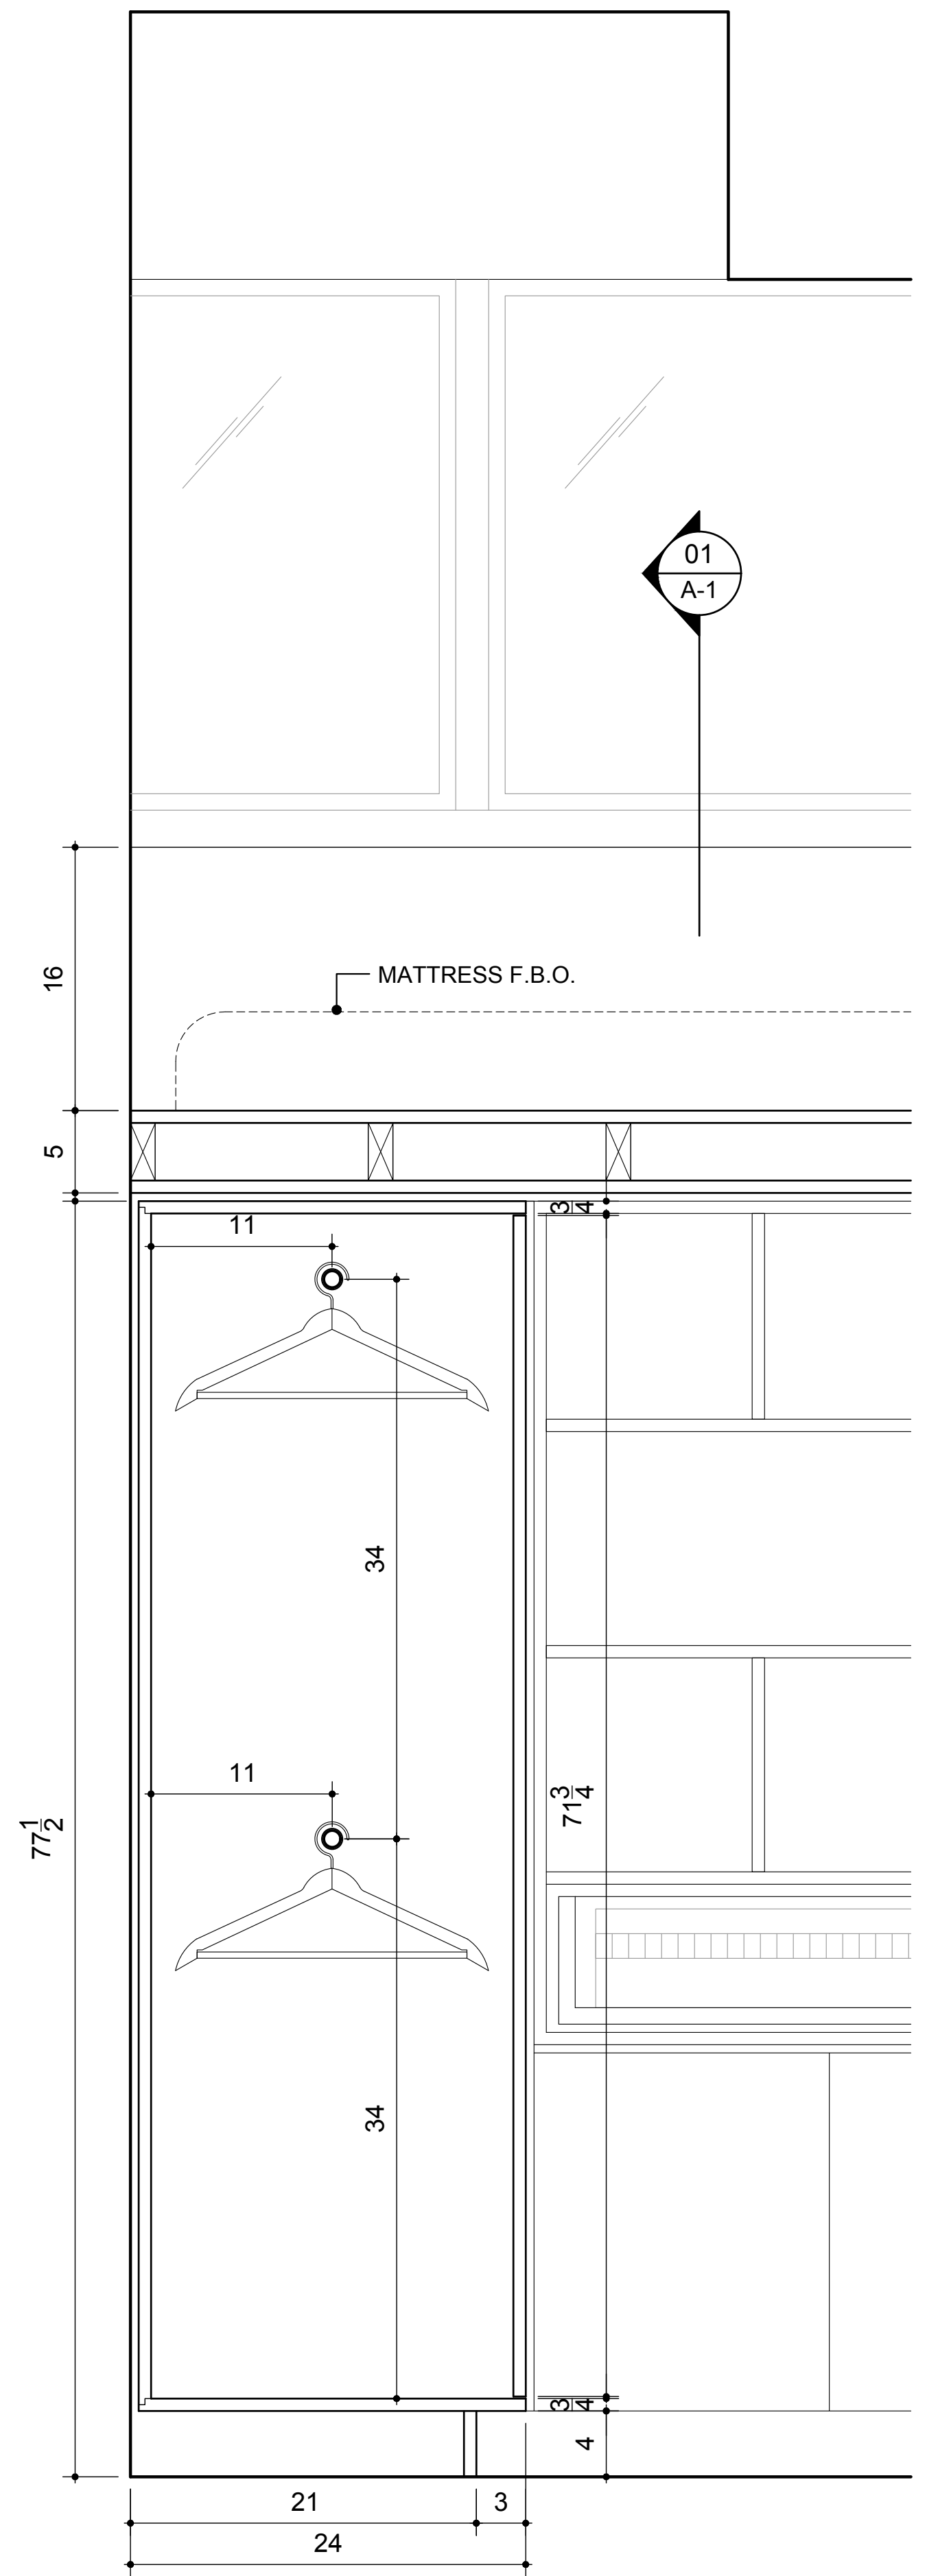

2 CLOSET: SECTION SCALE: 1-1/2" = 1'-0"

FINISH SCHEDULE
A. INTERIOR: PREFINISHED MAPLE
B. EXTERIOR: LAMITECH WHITE OAK (1336 XM)
C. 1/4" CLEAR MIRROR
D. 1" x 1" BLACKENED STEEL

HARDWARE SCHEDULE
1. DRAWERS: BLUM TANDEM PLUS (FULL EXTENSION).
2. HINGES: BLUM SELF CLOSING.
3. ADJUSTABLE SHELVES ON CHROME PINS.
4. PULLS & HANDLES BY OTHERS.

DRAWING RECORD
1. 2021/06/11 - SUBMITTED FOR REVIEW

FIELD NOTES:

CONTRACTOR/MILLWORKER: TBD	TITLE: BEDROOM RENOVATION
DESIGNER: NRDESIGNS	PROJECT: 310 E 46TH ST. APT 3V NEW YORK, NY 10017
CLIENT: JENNIFER & DENNIS CHOI	