




03 PRIMARY BATH: VANITY – FRONT
SCALE: 1-1/2" = 1'-0"

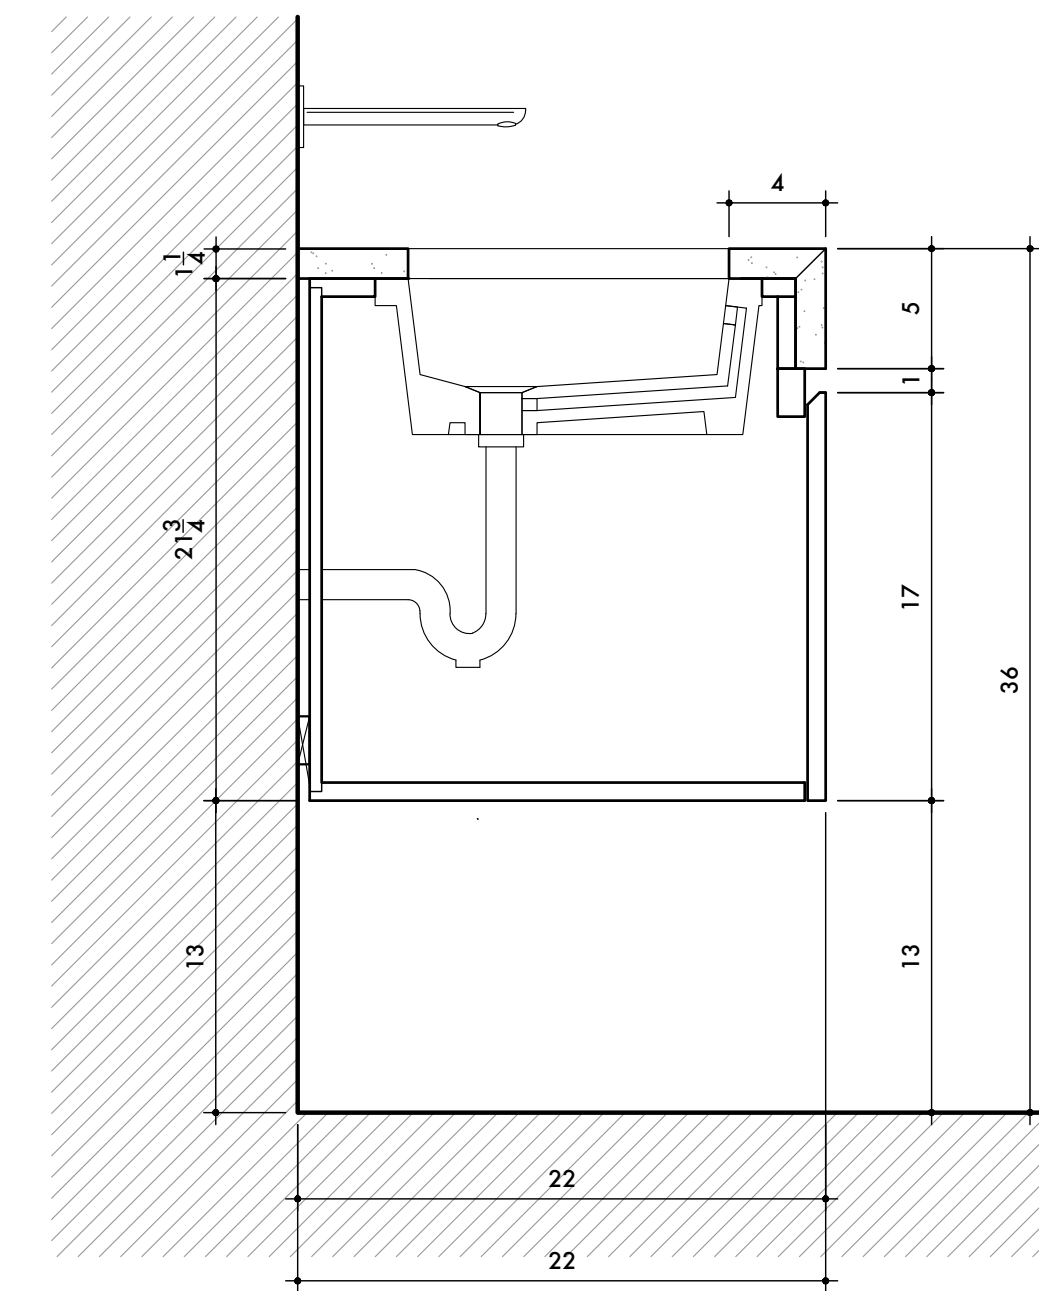


04 PRIMARY BATH: VANITY – SECTION A
SCALE: 1-1/2" = 1'-0"

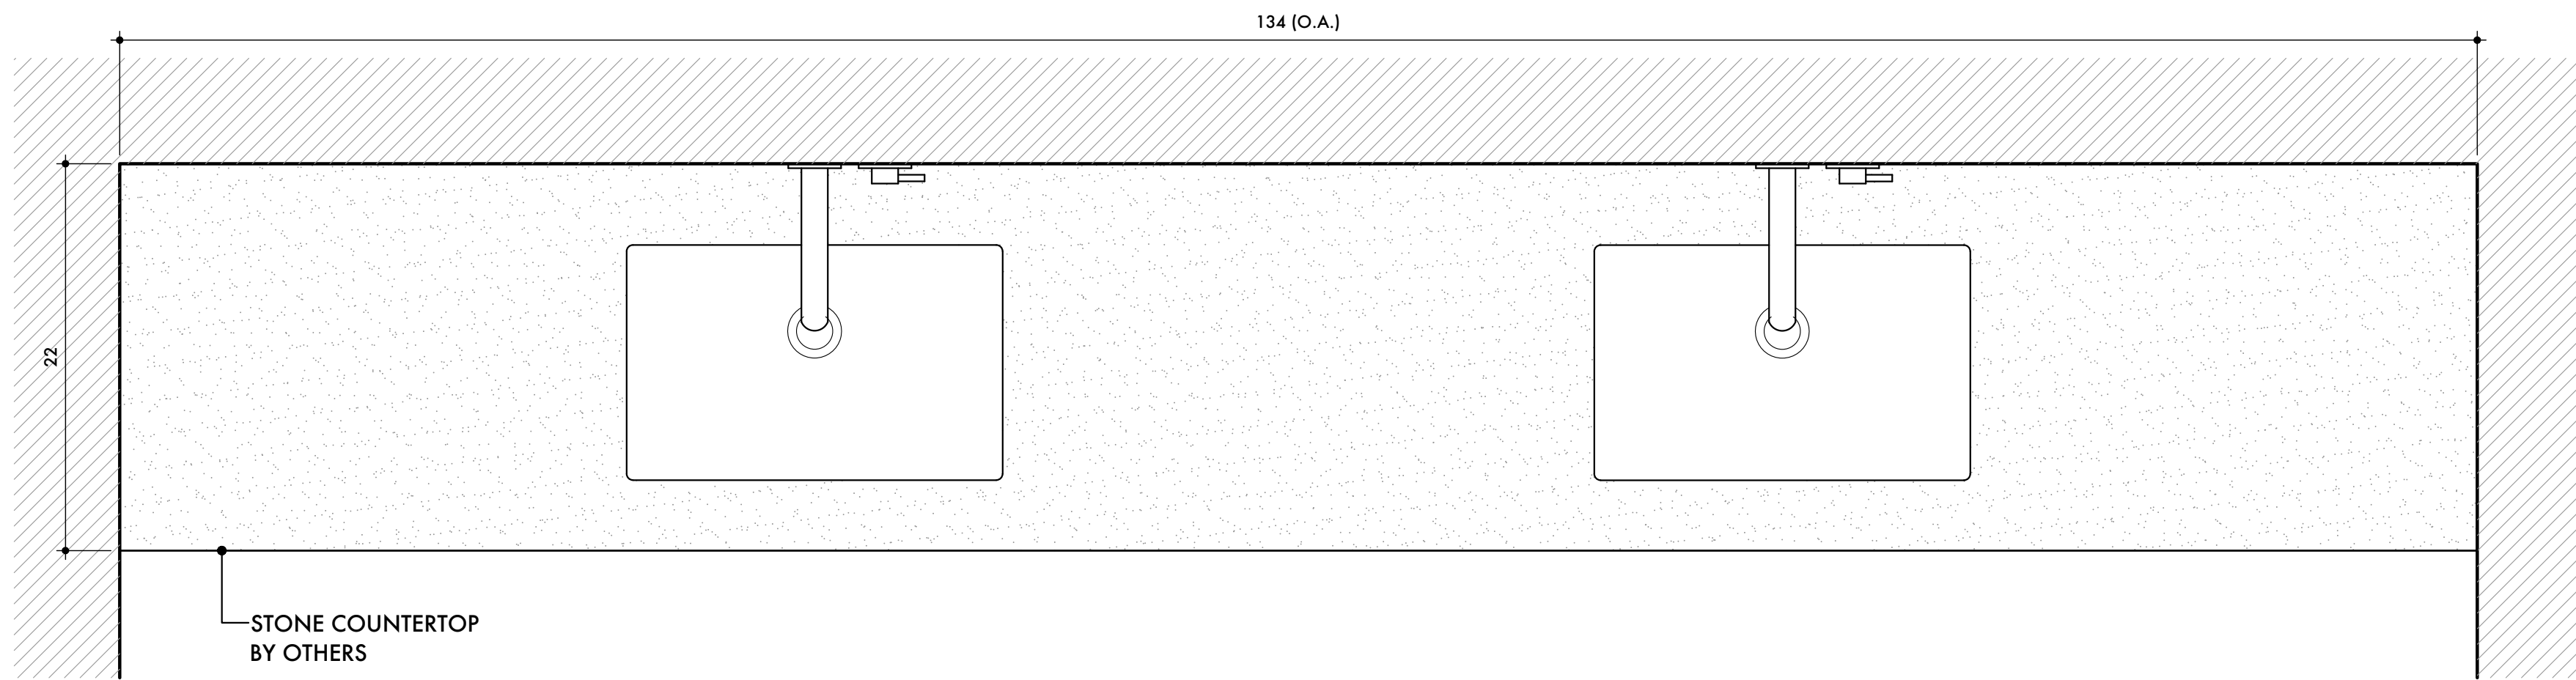

02 PRIMARY BATH: VANITY – PLAN
SCALE: 1-1/2" = 1'-0"

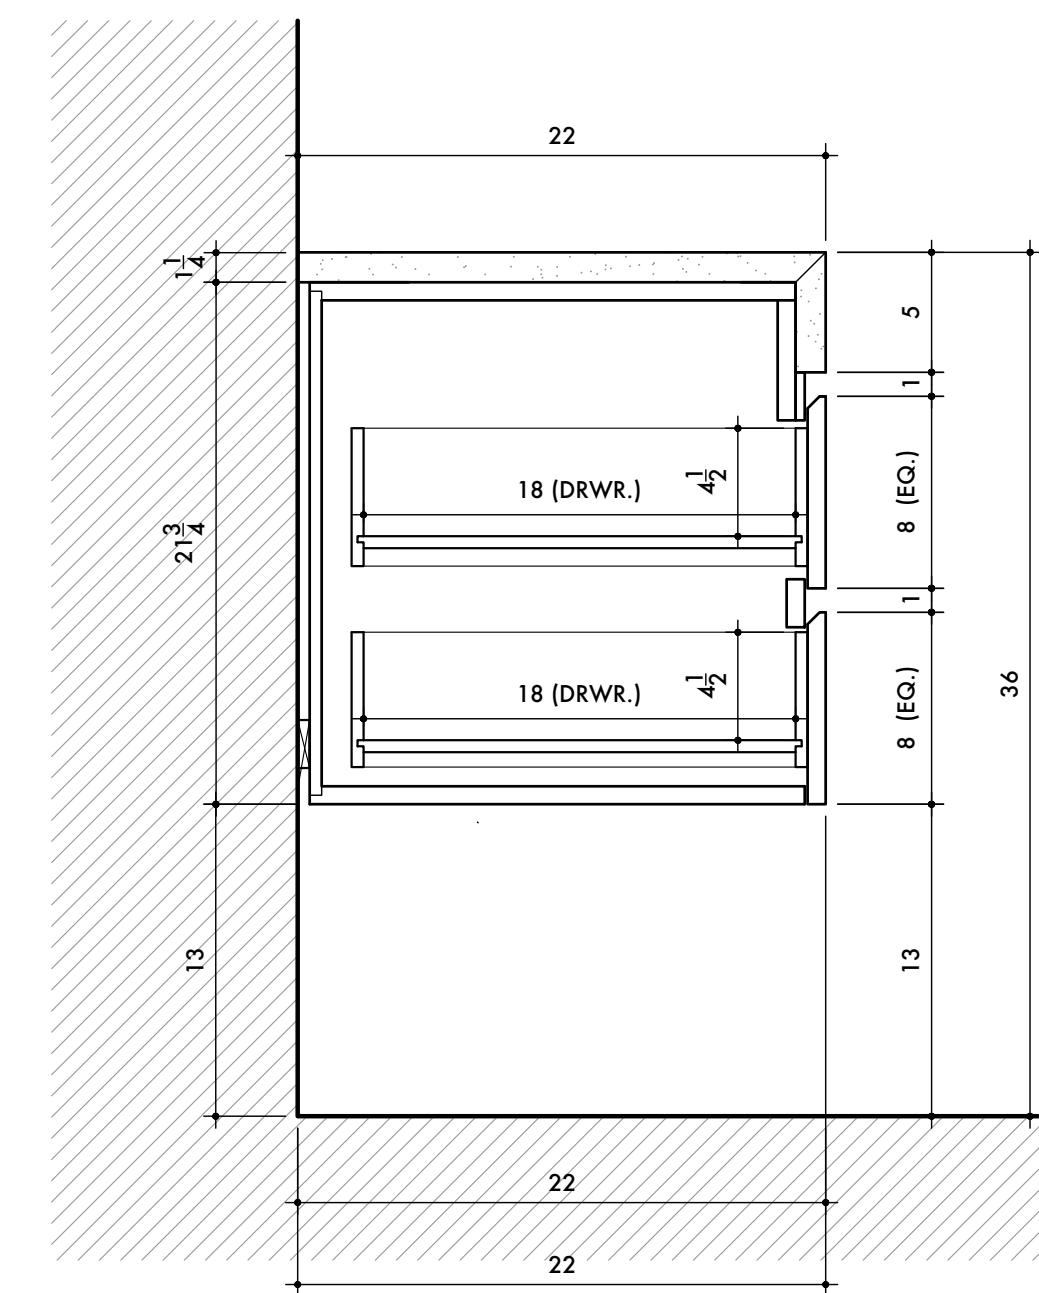


05 PRIMARY BATH: VANITY – SECTION B
SCALE: 1-1/2" = 1'-0"

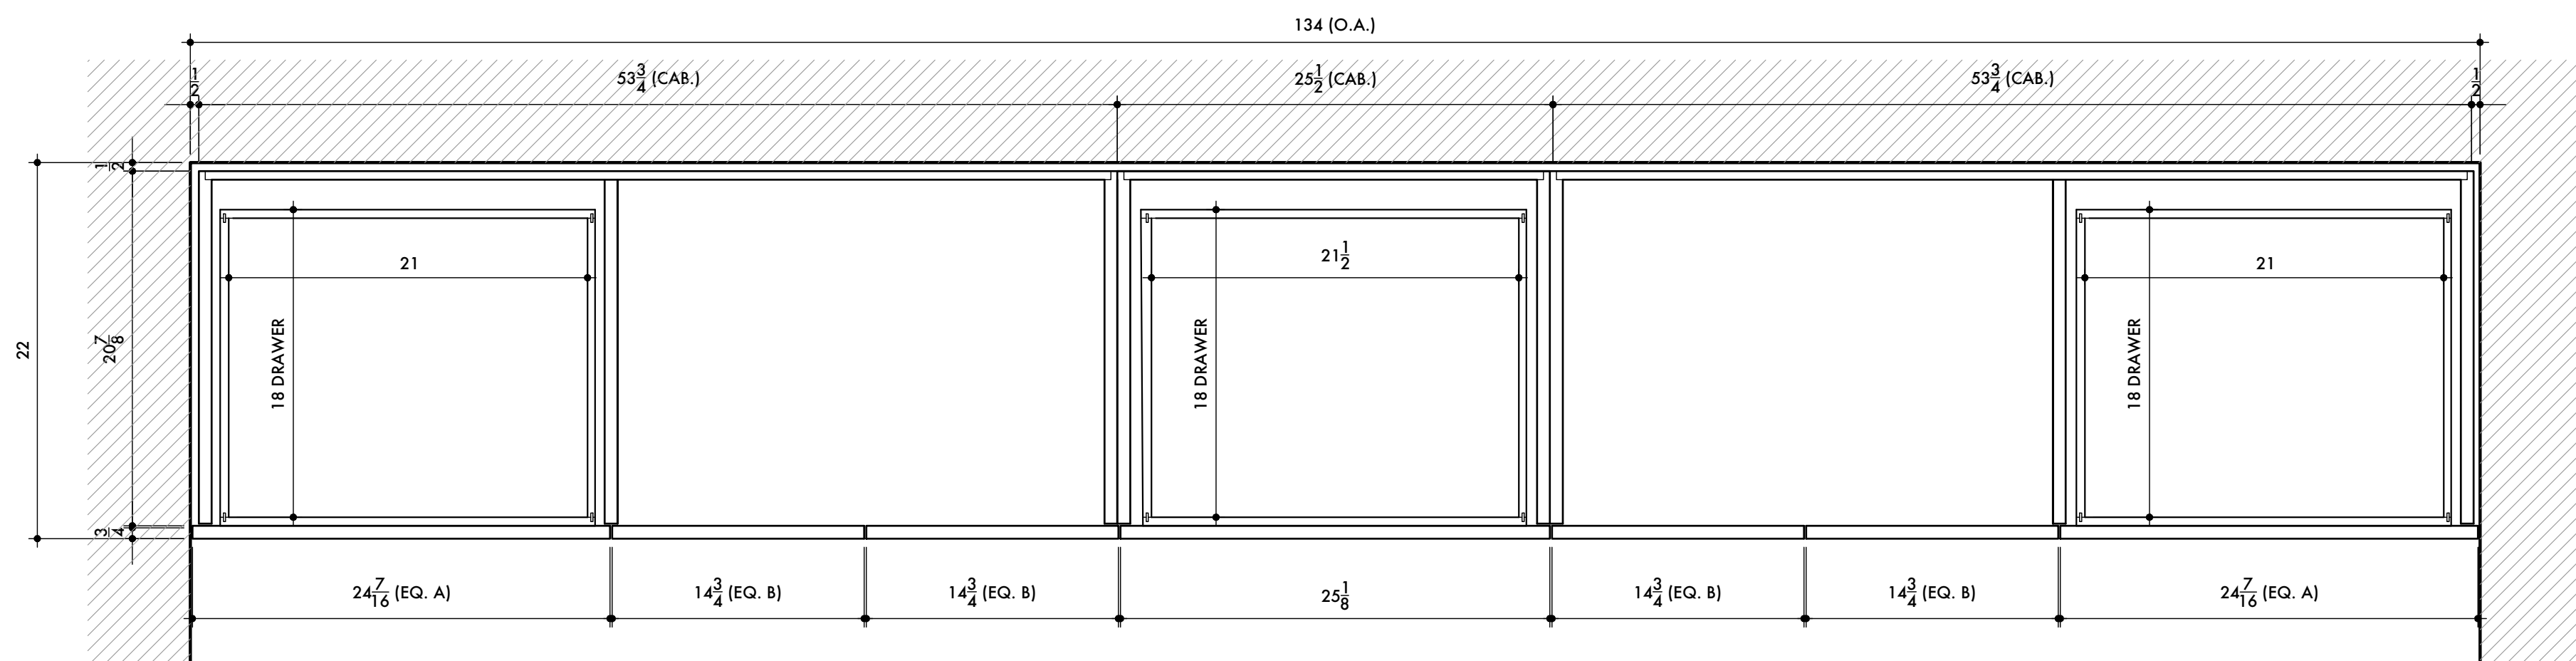


01 PRIMARY BATH: VANITY – PLAN
SCALE: 1-1/2" = 1'-0"

CONFIRM INTEGRATED EDGE PULLS VS. DECORATIVE METAL CABINET HANDLES?


FINISH SCHEDULE	HARDWARE SCHEDULE	DRAWING RECORD	FIELD NOTES:	MILLWORKER:	TITLE:	
A Interior: Pre-finished Maple Plywood	1. Drawers: Blum Tandem Plus (full extension)	1. 2024/02/11 - Submitted For Review		SMD Construction Group	Primary Bath: Vanity	A-1
B Exterior: Plane Sawn Walnut (Stain color TBD)	2. Hinges: Blum Self Closing			ARCHITECT: BORO Architects	PROJECT: 106 First Place Brooklyn, NY 11231	
	3. Adjustable shelves on chrome pins			DRAWN BY: NRDesigns + Drafting		SHEET 1 OF 1
	4. Pulls & handles furnished by others					

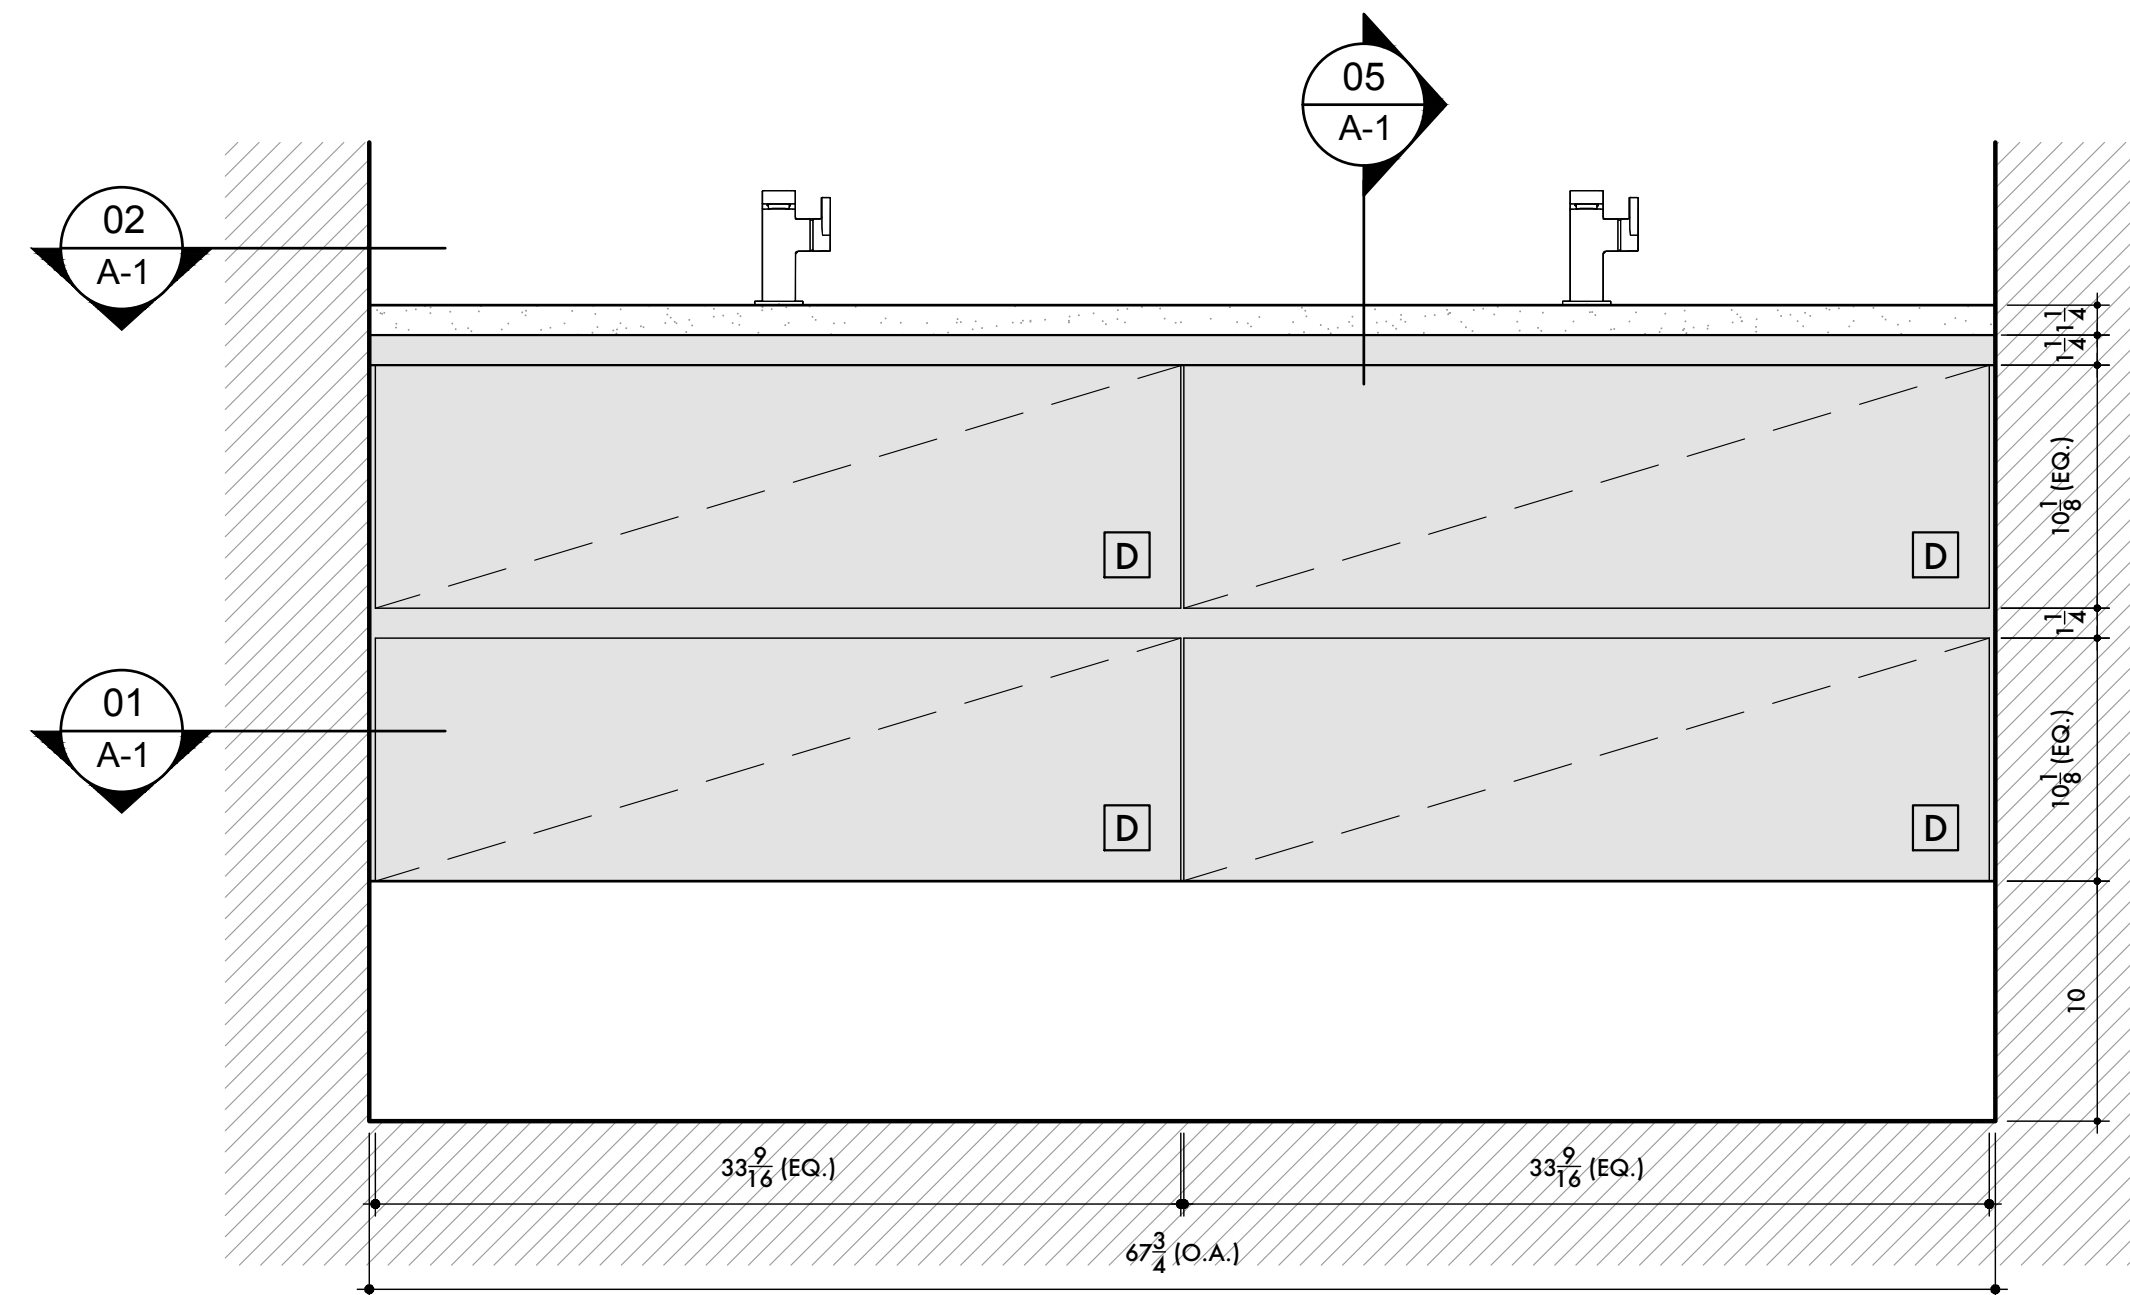


03 KIDS BATH: VANITY – FRONT
SCALE: 1-1/2" = 1'-0"

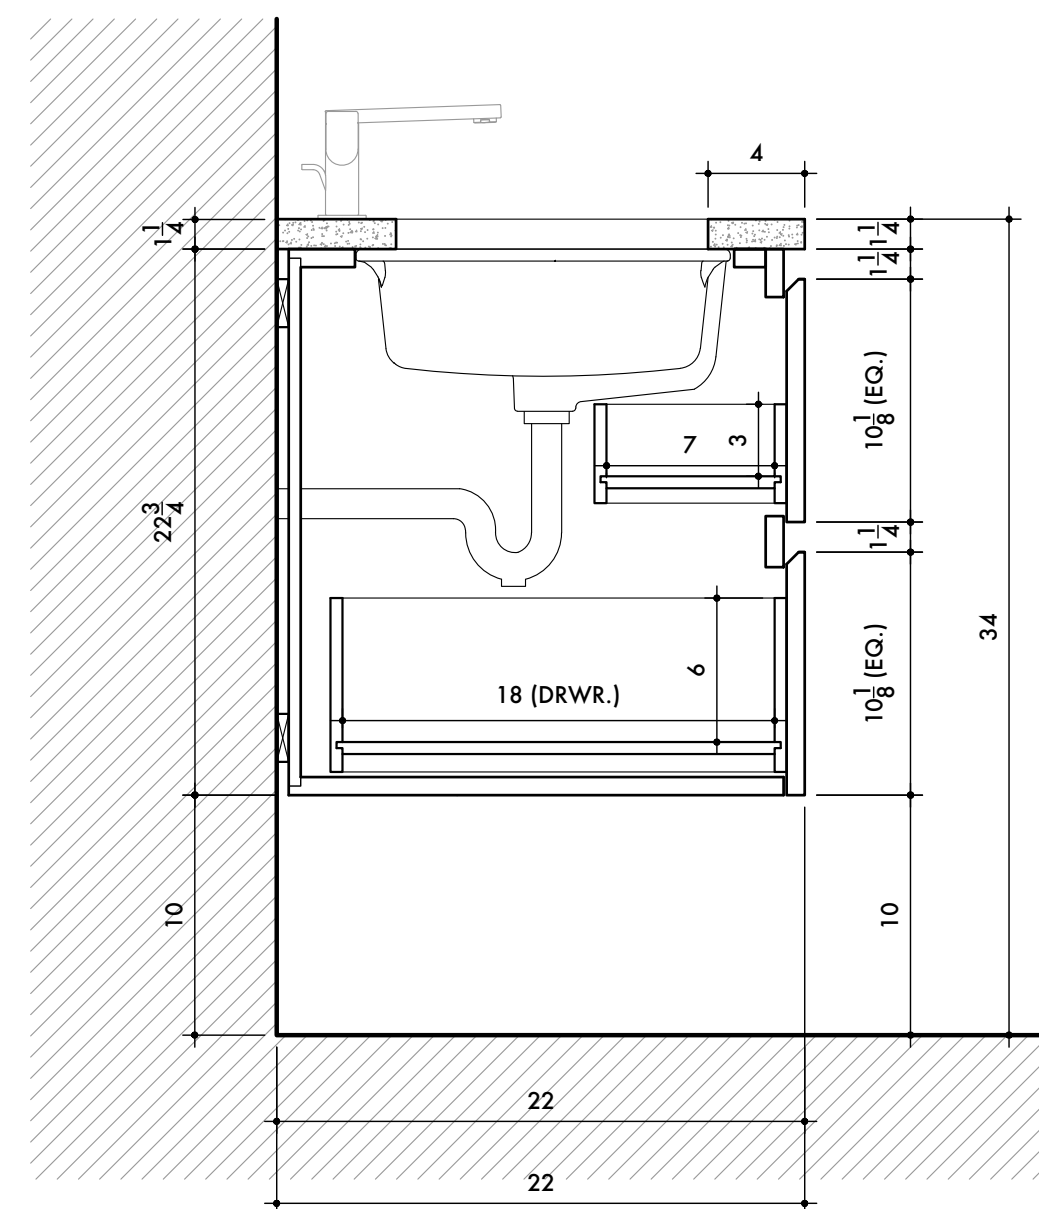


05 KIDS BATH: VANITY – SECTION A
SCALE: 1-1/2" = 1'-0"

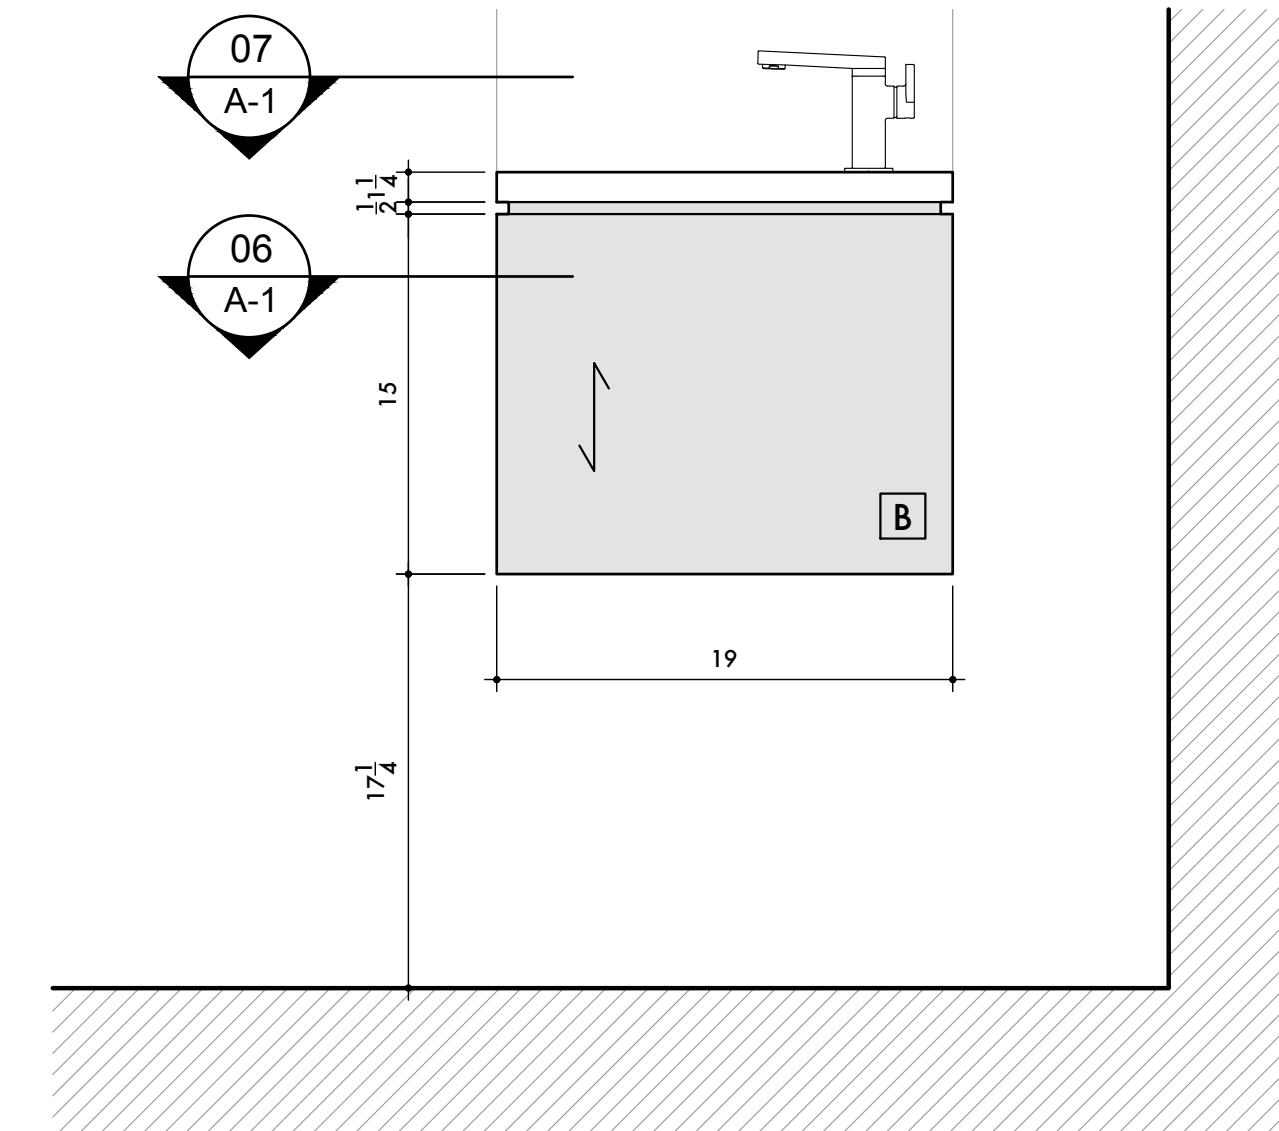

07 POWDER ROOM: VANITY – FRONT
SCALE: 1-1/2" = 1'-0"

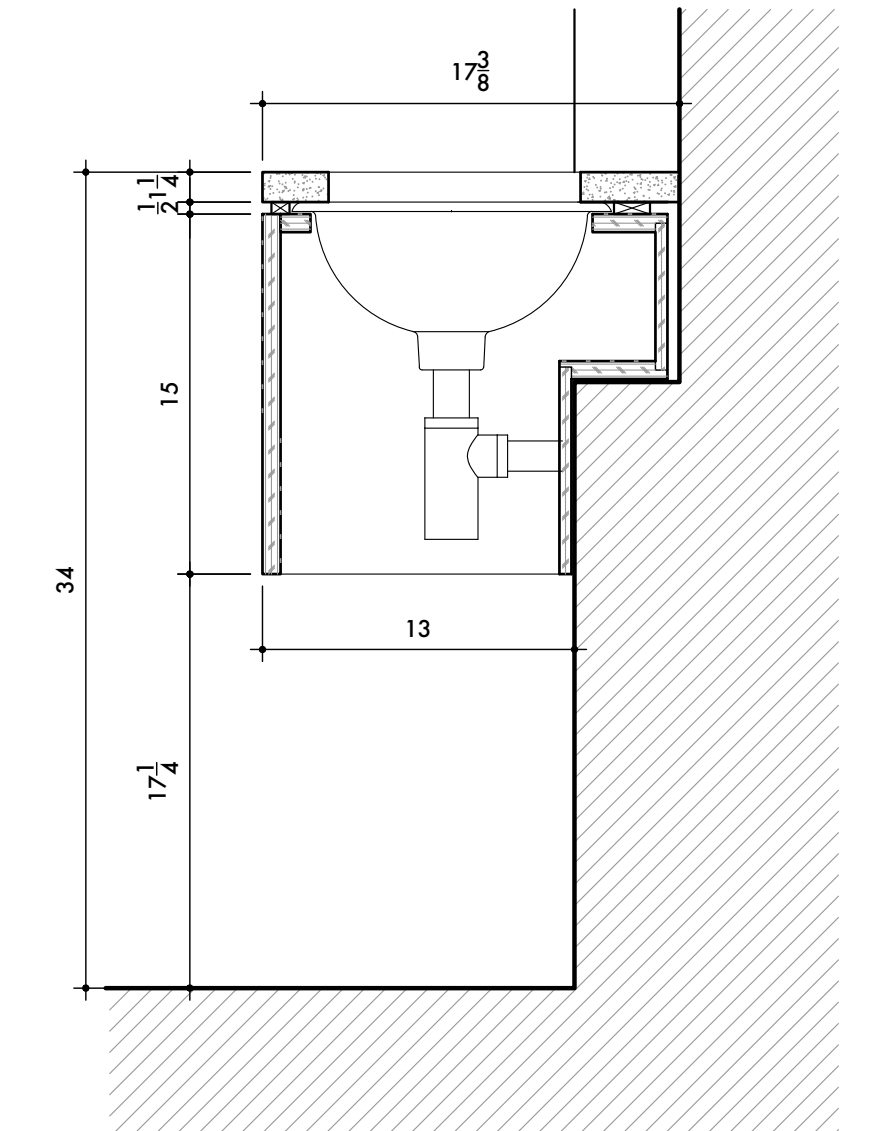


07 POWDER ROOM: VANITY – SECTION
SCALE: 1-1/2" = 1'-0"

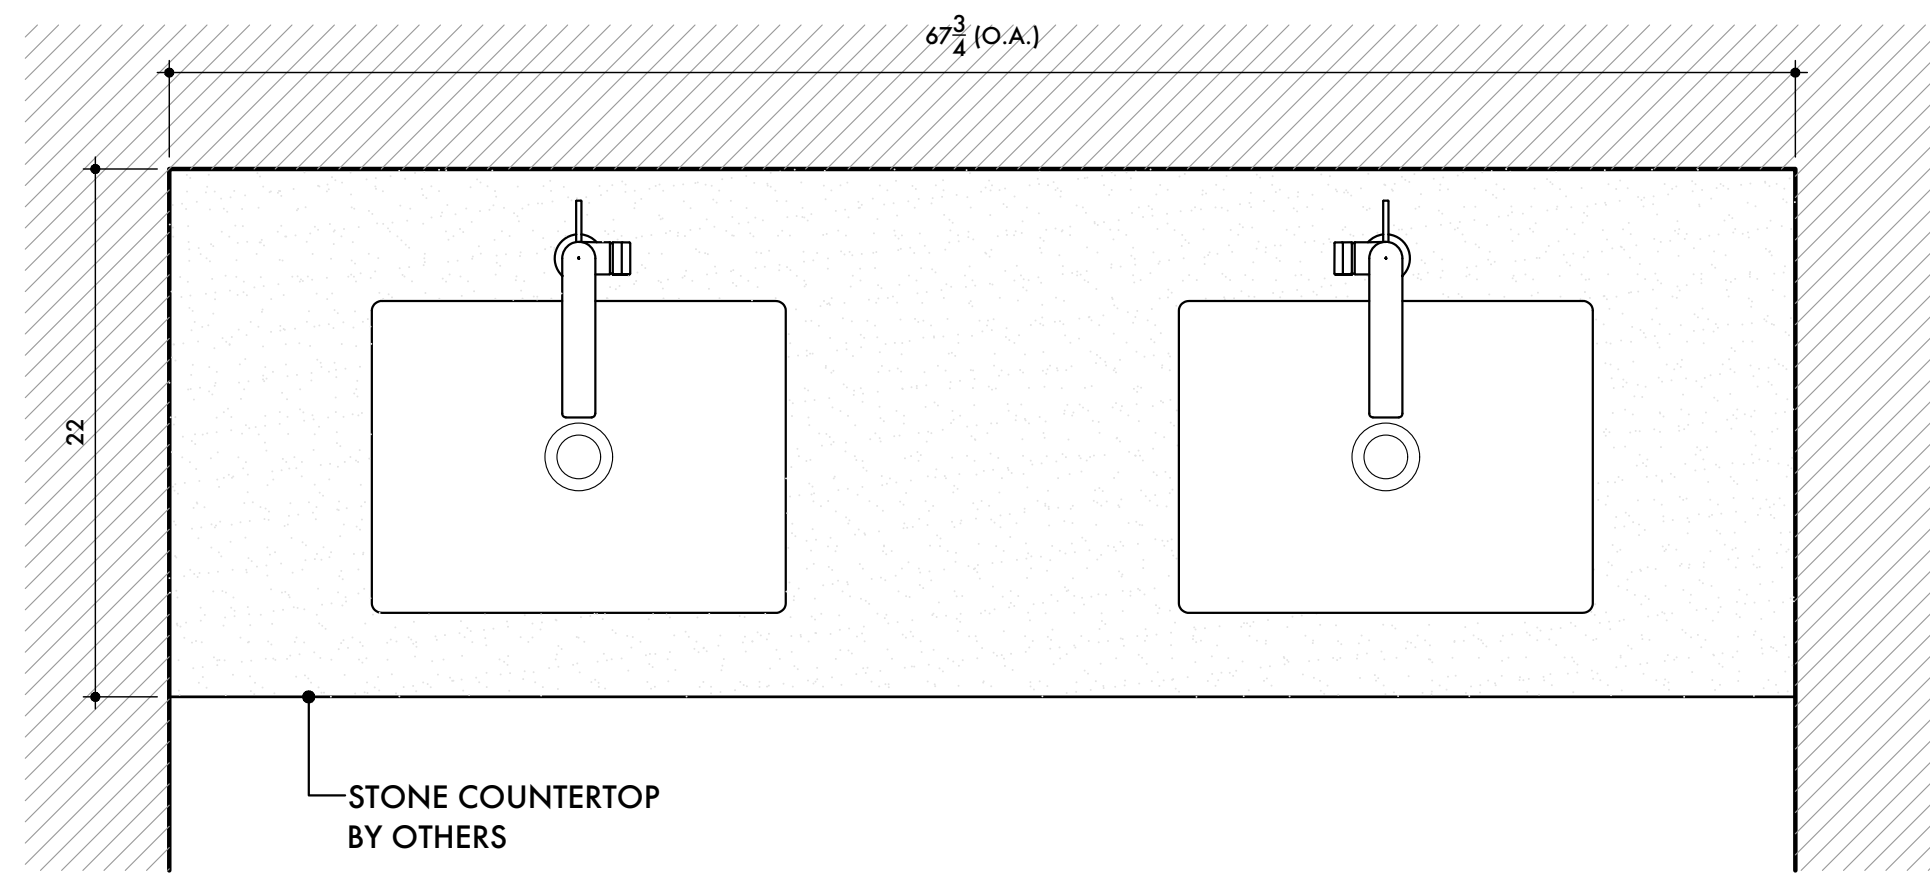


02 KIDS BATH: VANITY – COUNTERTOP
SCALE: 1-1/2" = 1'-0"


CONFIRM INTEGRATED EDGE PULLS VS. DECORATIVE METAL CABINET HANDLES?

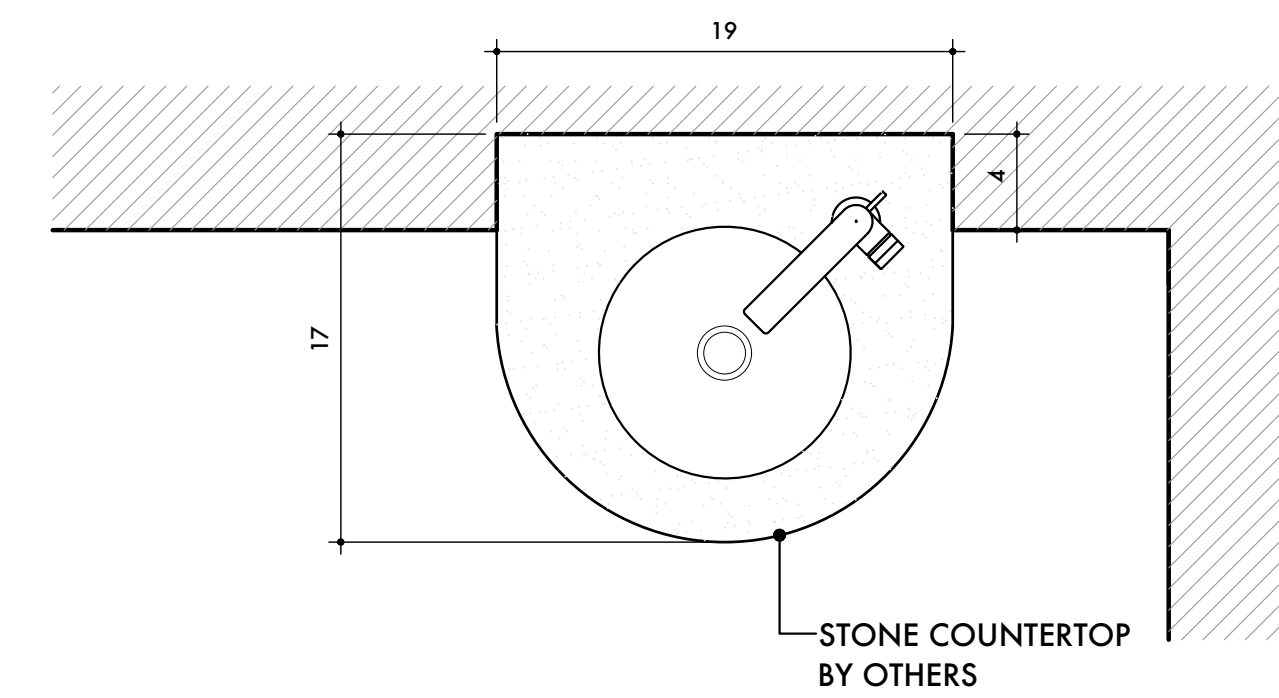


07 POWDER ROOM: VANITY – COUNTERTOP
SCALE: 1-1/2" = 1'-0"

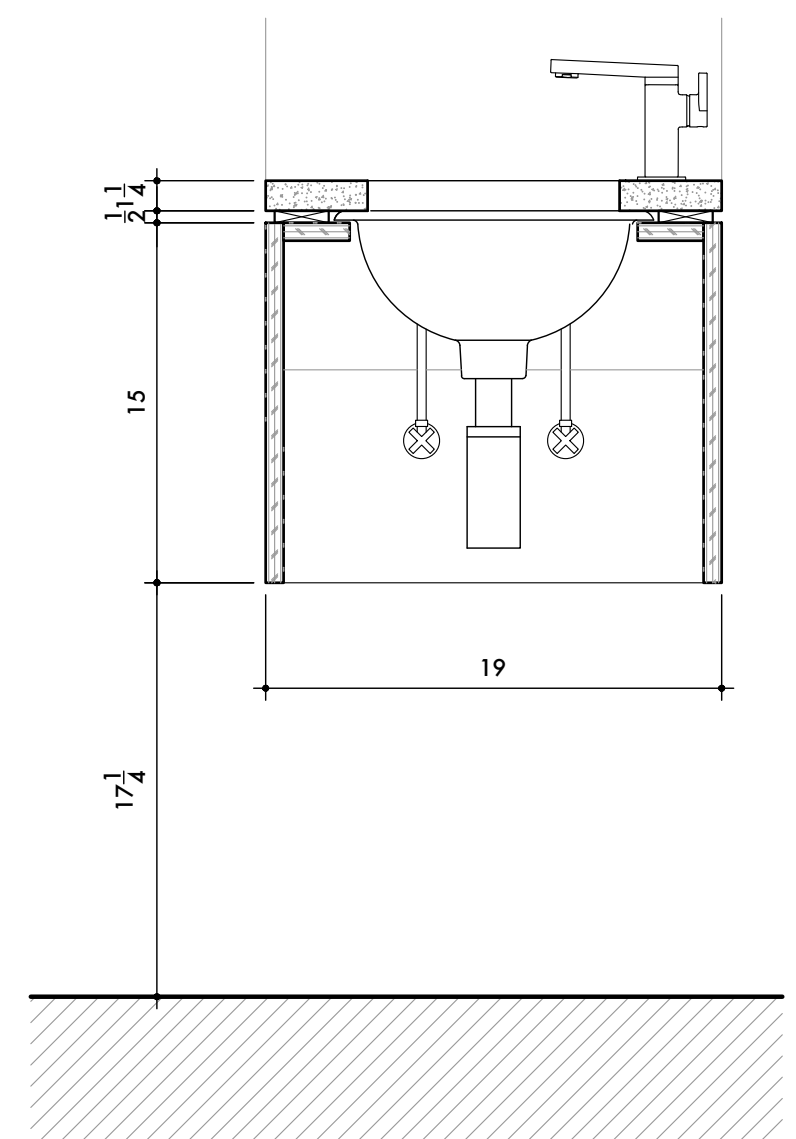


08 POWDER ROOM: VANITY – FRONT
SCALE: 1-1/2" = 1'-0"

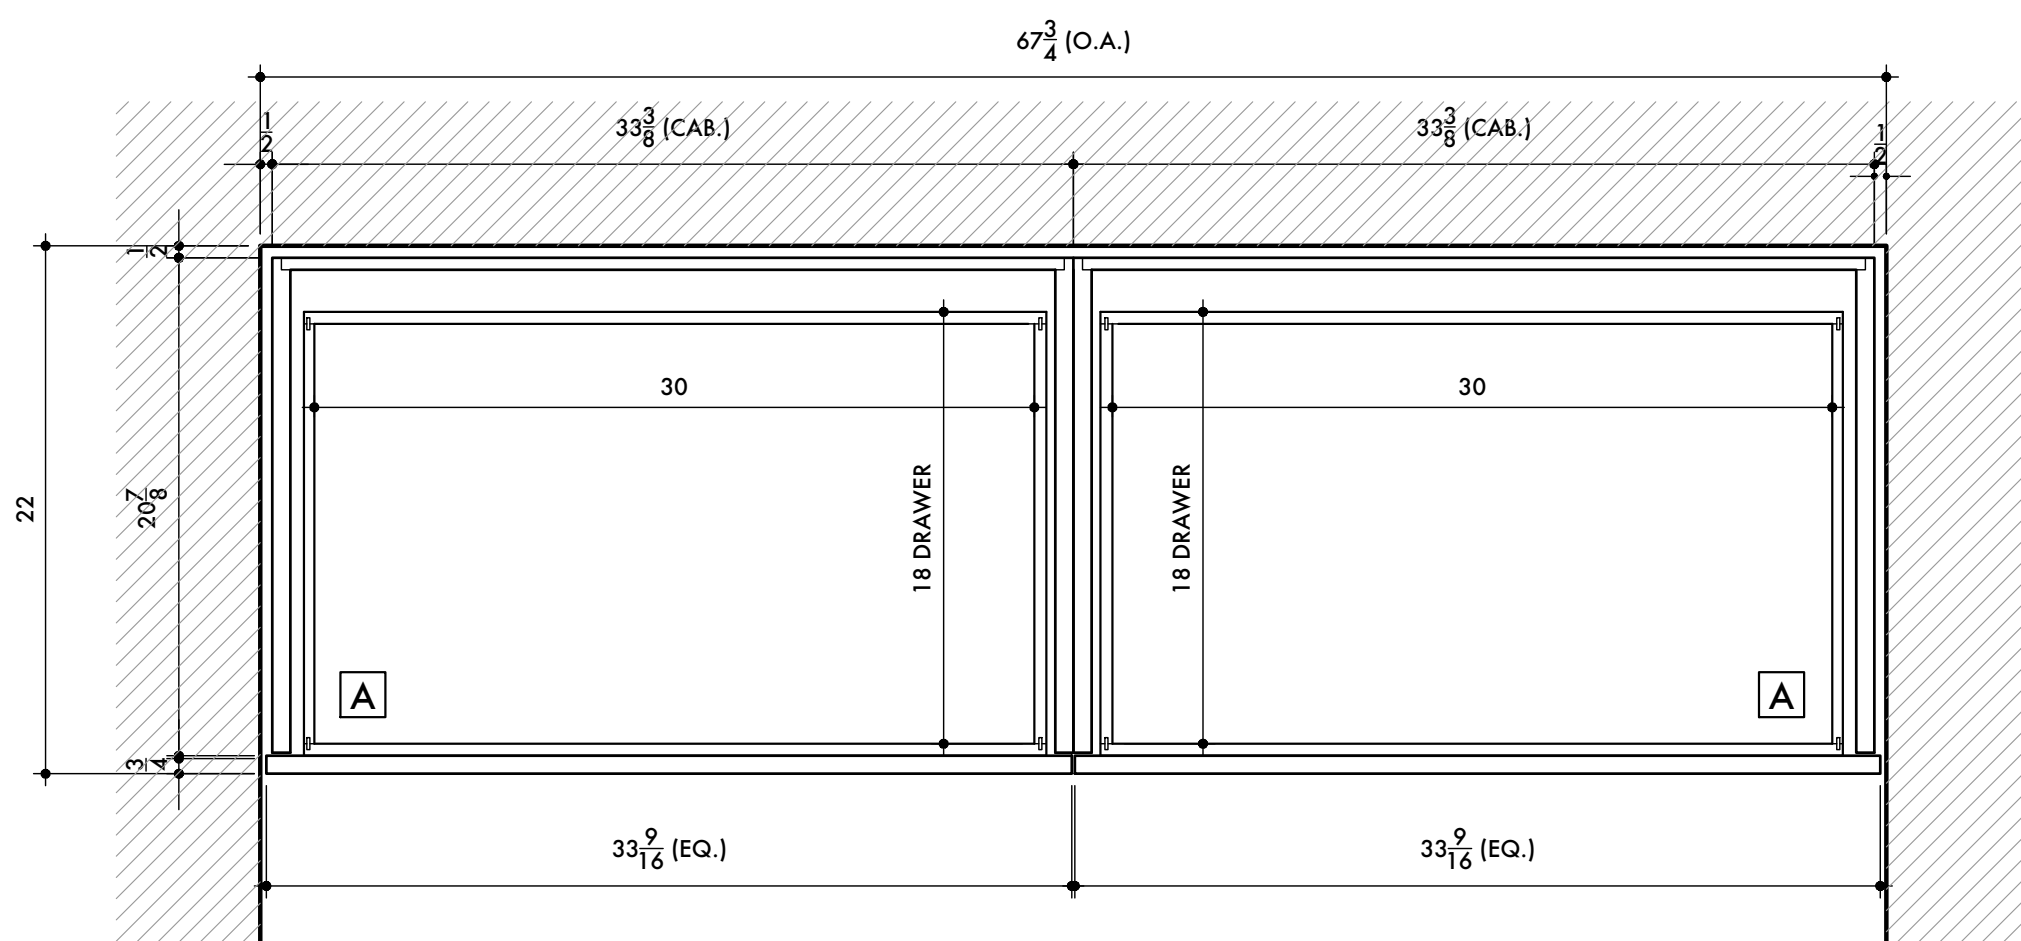

01 KIDS BATH: VANITY – PLAN
SCALE: 1-1/2" = 1'-0"

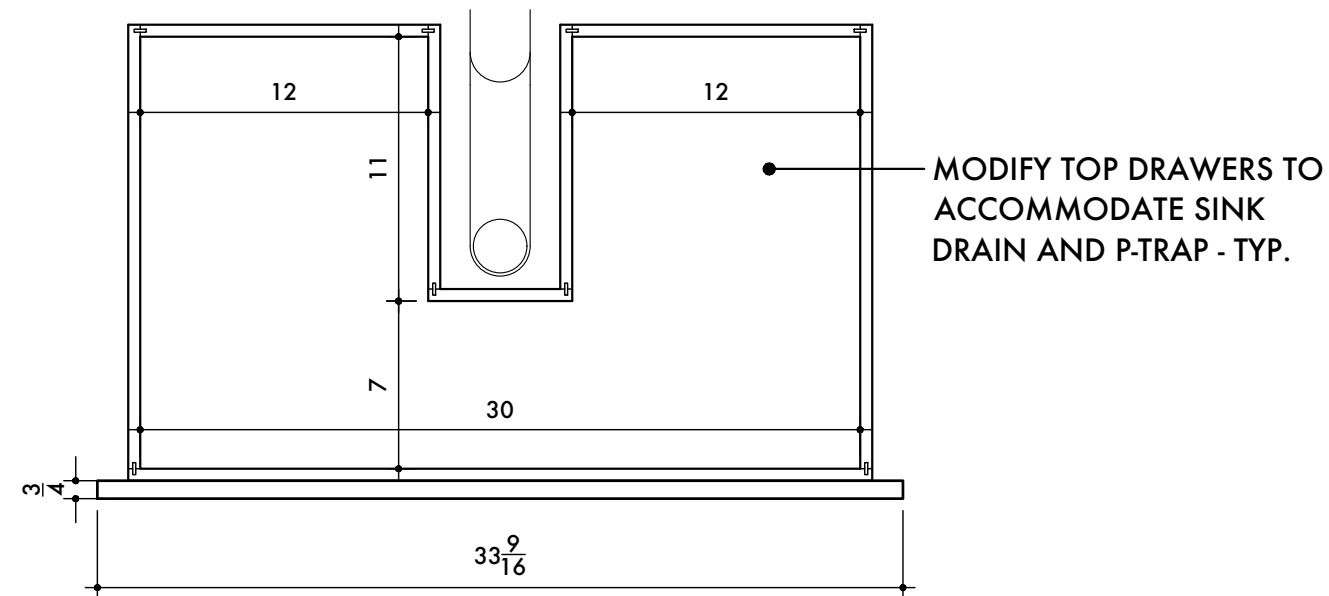

04 KID'S BATH: TOP SINK DRAWER – PLAN
SCALE: 1-1/2" = 1'-0"

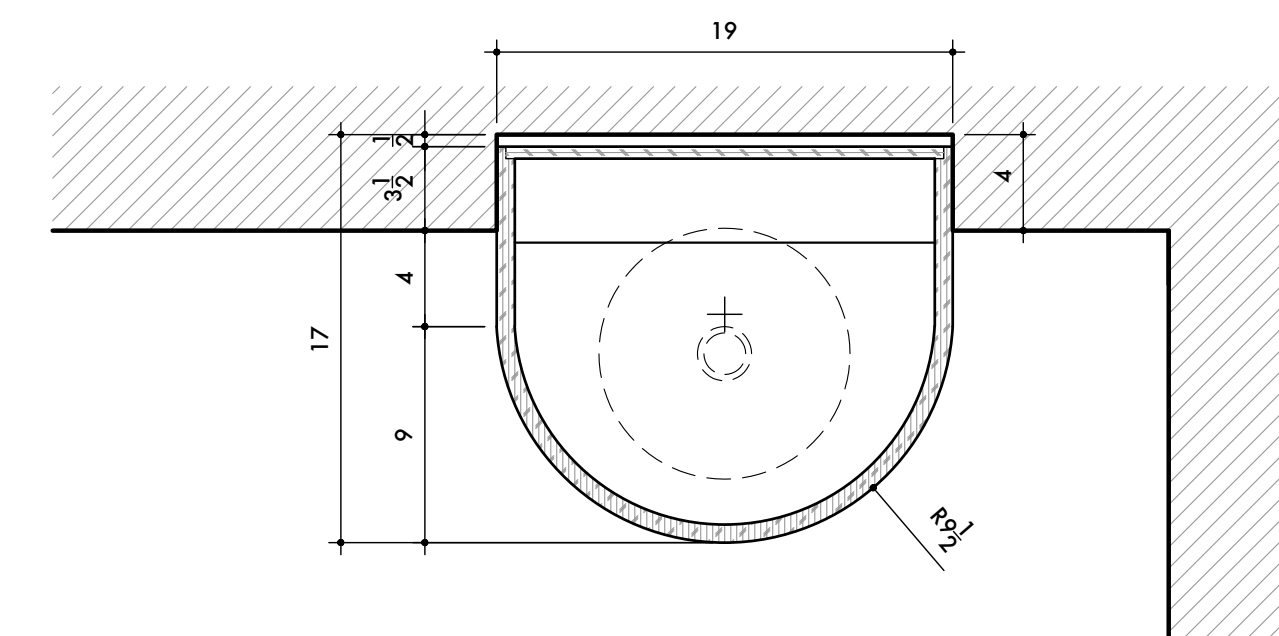

06 POWDER ROOM: VANITY – PLAN
SCALE: 1-1/2" = 1'-0"

POWDER ROOM NOT READY FOR MEASUREMENTS OR FABRICATION

FINISH SCHEDULE	HARDWARE SCHEDULE	DRAWING RECORD	FIELD NOTES:	MILLWORKER:	TITLE:	A-1
A Interior: Pre-finished Maple Plywood	1. Drawers: Blum Tandem Plus (full extension)	1. 2024/02/11 - Submitted For Review		SMD Construction Group	Kid's Bath & Powder Rm: Vanity	
B Exterior: Plane Sawn White Oak (Stain color TBD)	2. Hinges: Blum Self Closing			ARCHITECT:		
D Exterior: Plane Sawn White Oak (Stain color TBD)	3. Adjustable shelves on chrome pins			BORO Architects	PROJECT:	
	4. Pulls & handles furnished by others			DRAWN BY:	106 First Place	
				NRDesigns + Drafting	Brooklyn, NY 11231	