



05 KITCHEN: WINDOW WALL - PLAN
 SCALE: 1-1/2" = 1'-0"

FINISH SCHEDULE	HARDWARE SCHEDULE	DRAWING RECORD	FIELD NOTES:	MILLWORKER:	TITLE:	A-1
A Interior: Pre-finished Maple Plywood	1. Drawers: Blum Tandem Plus (full extension)	1. 2024/02/11 - Submitted For Review		SMD Construction Group	Living Room: TV Wall	
B Exterior: Plane Sawn White Oak (Stain color TBD)	2. Hinges: Blum Self Closing			ARCHITECT:	PROJECT:	
	3. Adjustable shelves on chrome pins			DRAWN BY:	106 First Place	
	4. Pulls & handles furnished by others			NRDesigns + Drafting	Brooklyn, NY 11231	SHEET 1 OF 3

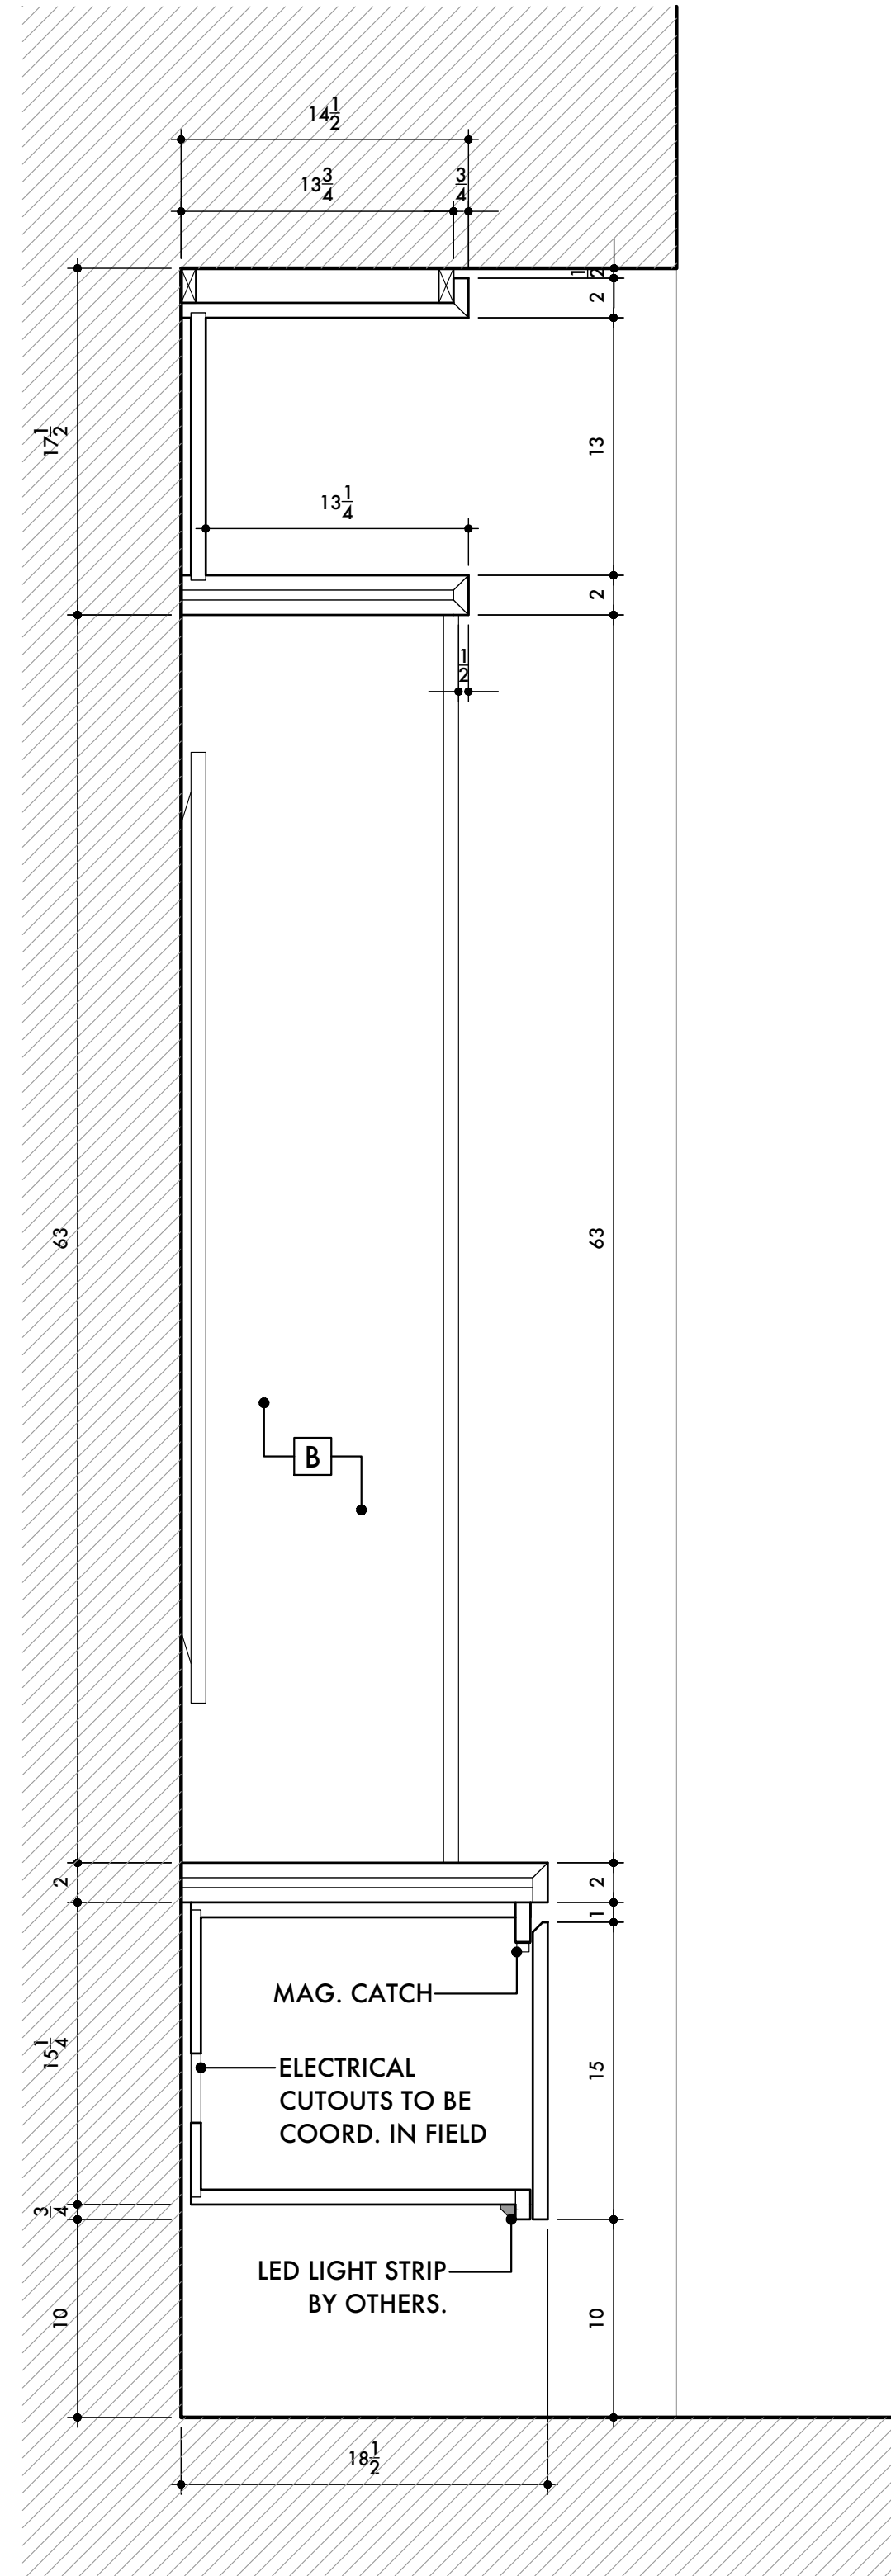

05 LIVING ROOM: TV WALL - SECTION A
SCALE: 1-1/2" = 1'-0"

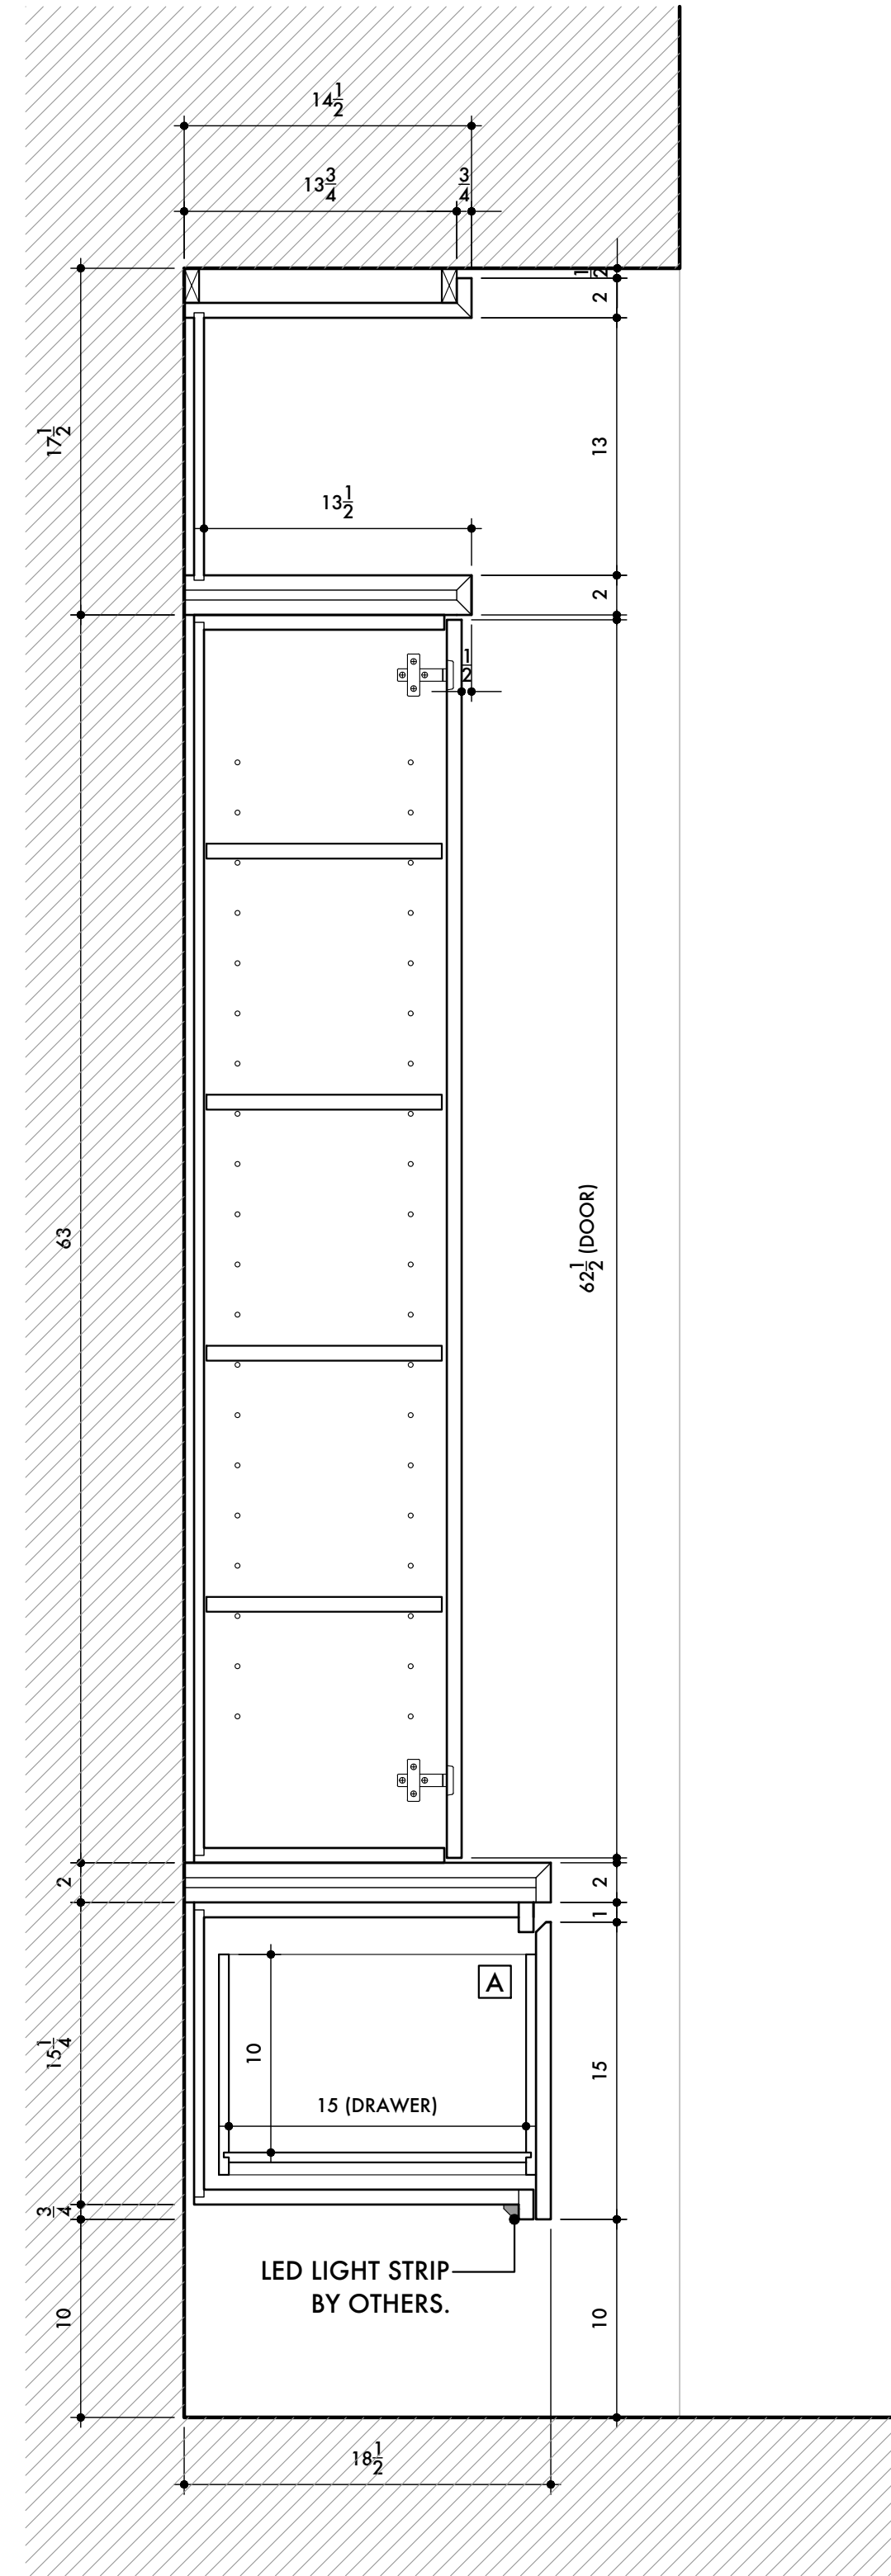

06 LIVING ROOM: TV WALL - SECTION B
SCALE: 1-1/2" = 1'-0"

FINISH SCHEDULE		HARDWARE SCHEDULE		DRAWING RECORD		FIELD NOTES:	MILLWORKER:		TITLE:	
A	Interior: Pre-finished Maple Plywood	1.	Drawers: Blum Tandem Plus (full extension)	1.	2024/02/11 - Submitted For Review		SMD Construction Group	Living Room: TV Wall		A-3
B	Exterior: Plane Sawn White Oak (Stain color TBD)	2.	Hinges: Blum Self Closing				ARCHITECT:	PROJECT:		
		3.	Adjustable shelves on chrome pins				BORO Architects	106 First Place		
		4.	Pulls & handles furnished by others			DRAWN BY:	Brooklyn, NY 11231			
						NRDesigns + Drafting			SHEET 3 OF 3	