



01 LIVING ROOM: FRONT
SCALE: 1-1/2" = 1'-0"

FINISH SCHEDULE	HARDWARE SCHEDULE	DRAWING RECORD	FIELD NOTES:	CONTRACTOR/MILLWORKER:	TITLE:
A. INTERIOR: PRE-FINISHED MAPLE PLYWOOD D. EXTERIOR: SHOP FINISHED LACQUER (COLOR TBD)	1. DRAWERS: BLUM TANDEM PLUS (FULL EXTENSION). 2. HINGES: BLUM SELF CLOSING. 3. ADJUSTABLE SHELVES ON CHROME PINS. 4. PULLS & HANDLES BY OTHERS.	1. 2023/02/01 - SUBMITTED FOR REVIEW		SMD CONSTRUCTION GROUP ARCHITECT: BORO ARCHITECTS DRAWN BY: NRDESIGNS	LIVING ROOM PROJECT: 343 ADELPHI ST BROOKLYN, NY 11238

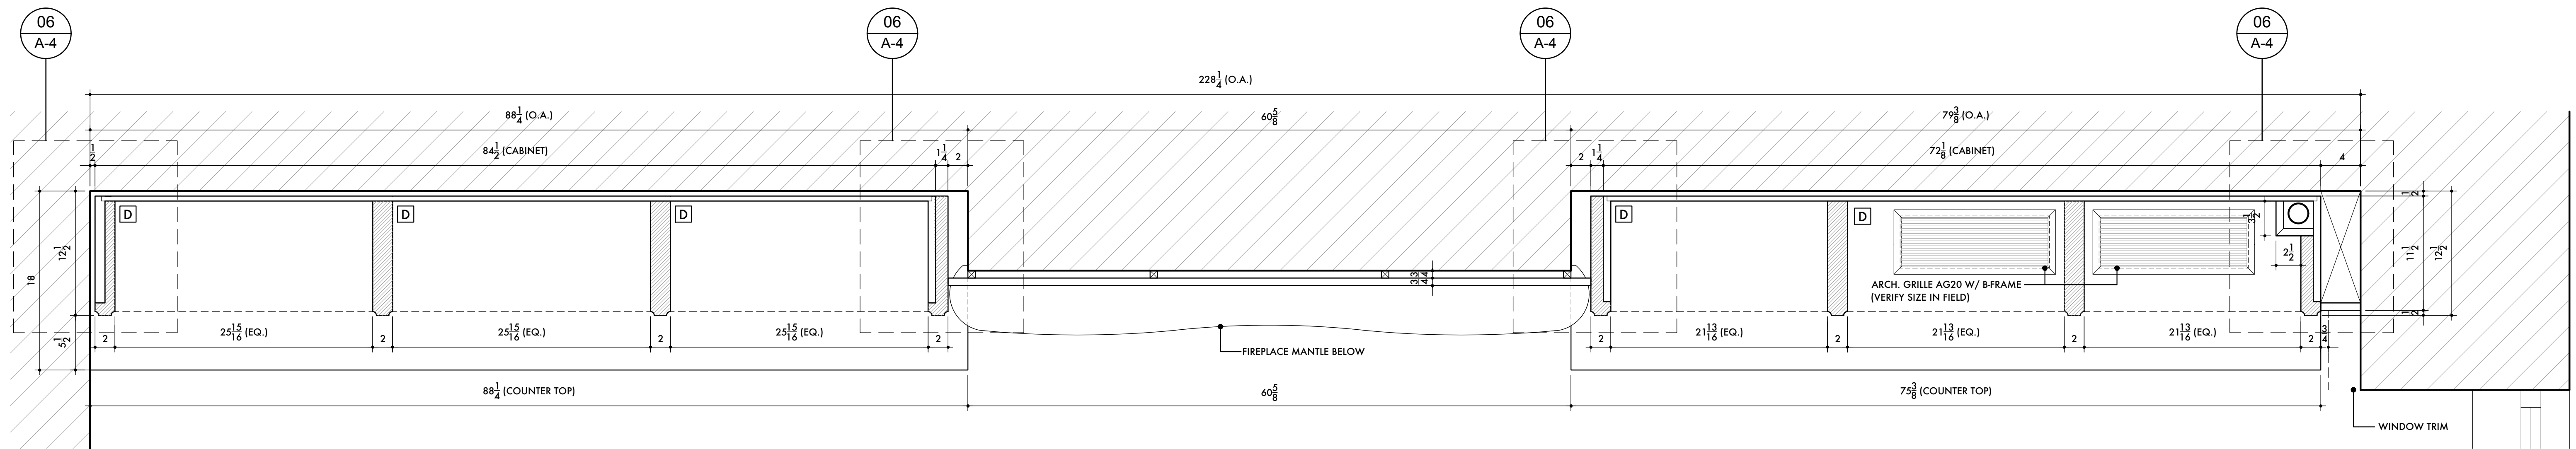


03 LIVING ROOM: PLAN (UPPER)
SCALE: 1-1/2" = 1'-0"

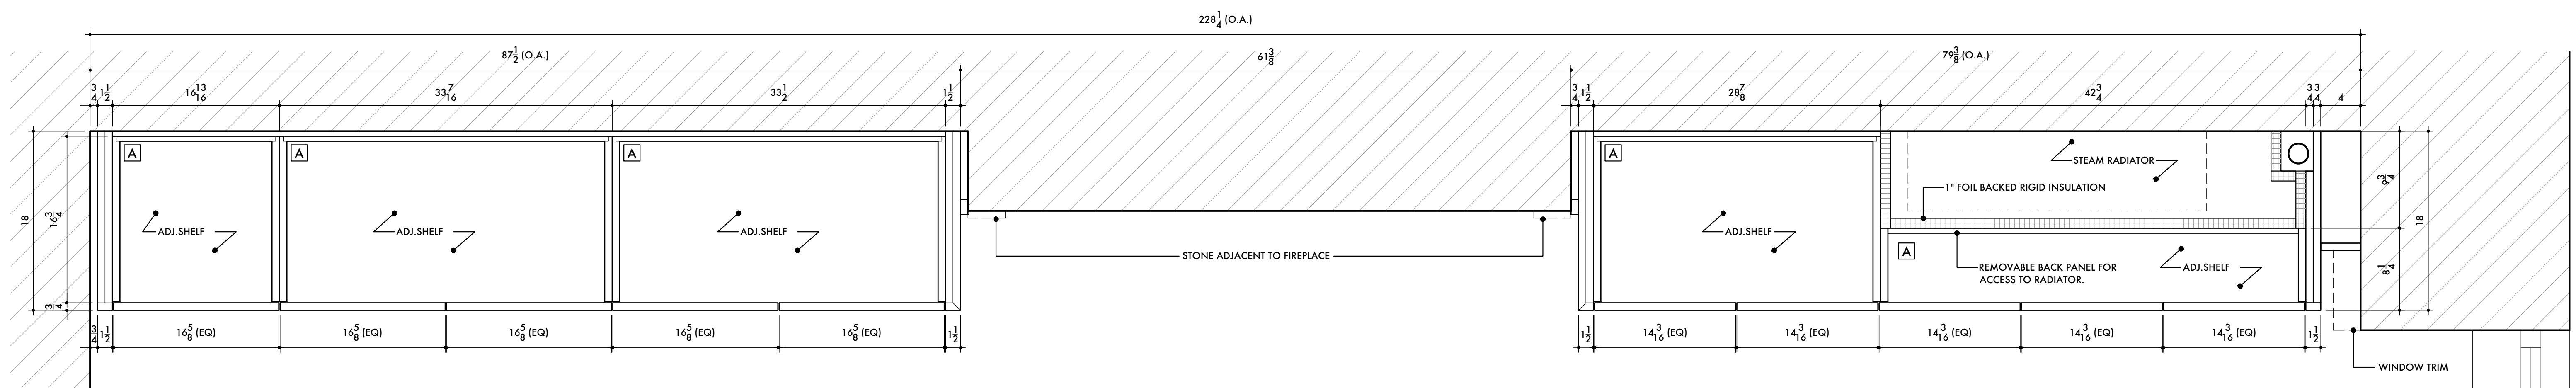


02 LIVING ROOM: PLAN (LOWER)
SCALE: 1-1/2" = 1'-0"


FINISH SCHEDULE	HARDWARE SCHEDULE	DRAWING RECORD	FIELD NOTES:	CONTRACTOR/MILLWORKER:	TITLE:
A. INTERIOR: PREFINISHED MAPLE PLYWOOD D. EXTERIOR: SHOP FINISHED LACQUER (COLOR TBD)	1. DRAWERS: BLUM TANDEM PLUS (FULL EXTENSION). 2. HINGES: BLUM SELF CLOSING. 3. ADJUSTABLE SHELVES ON CHROME PINS. 4. PULLS & HANDLES BY OTHERS.	1. 2023/02/01 - SUBMITTED FOR REVIEW		SMD CONSTRUCTION GROUP ARCHITECT: BORO ARCHITECTS DRAWN BY: NRDESIGNS	LIVING ROOM PROJECT: 343 ADELPHI ST BROOKLYN, NY 11238

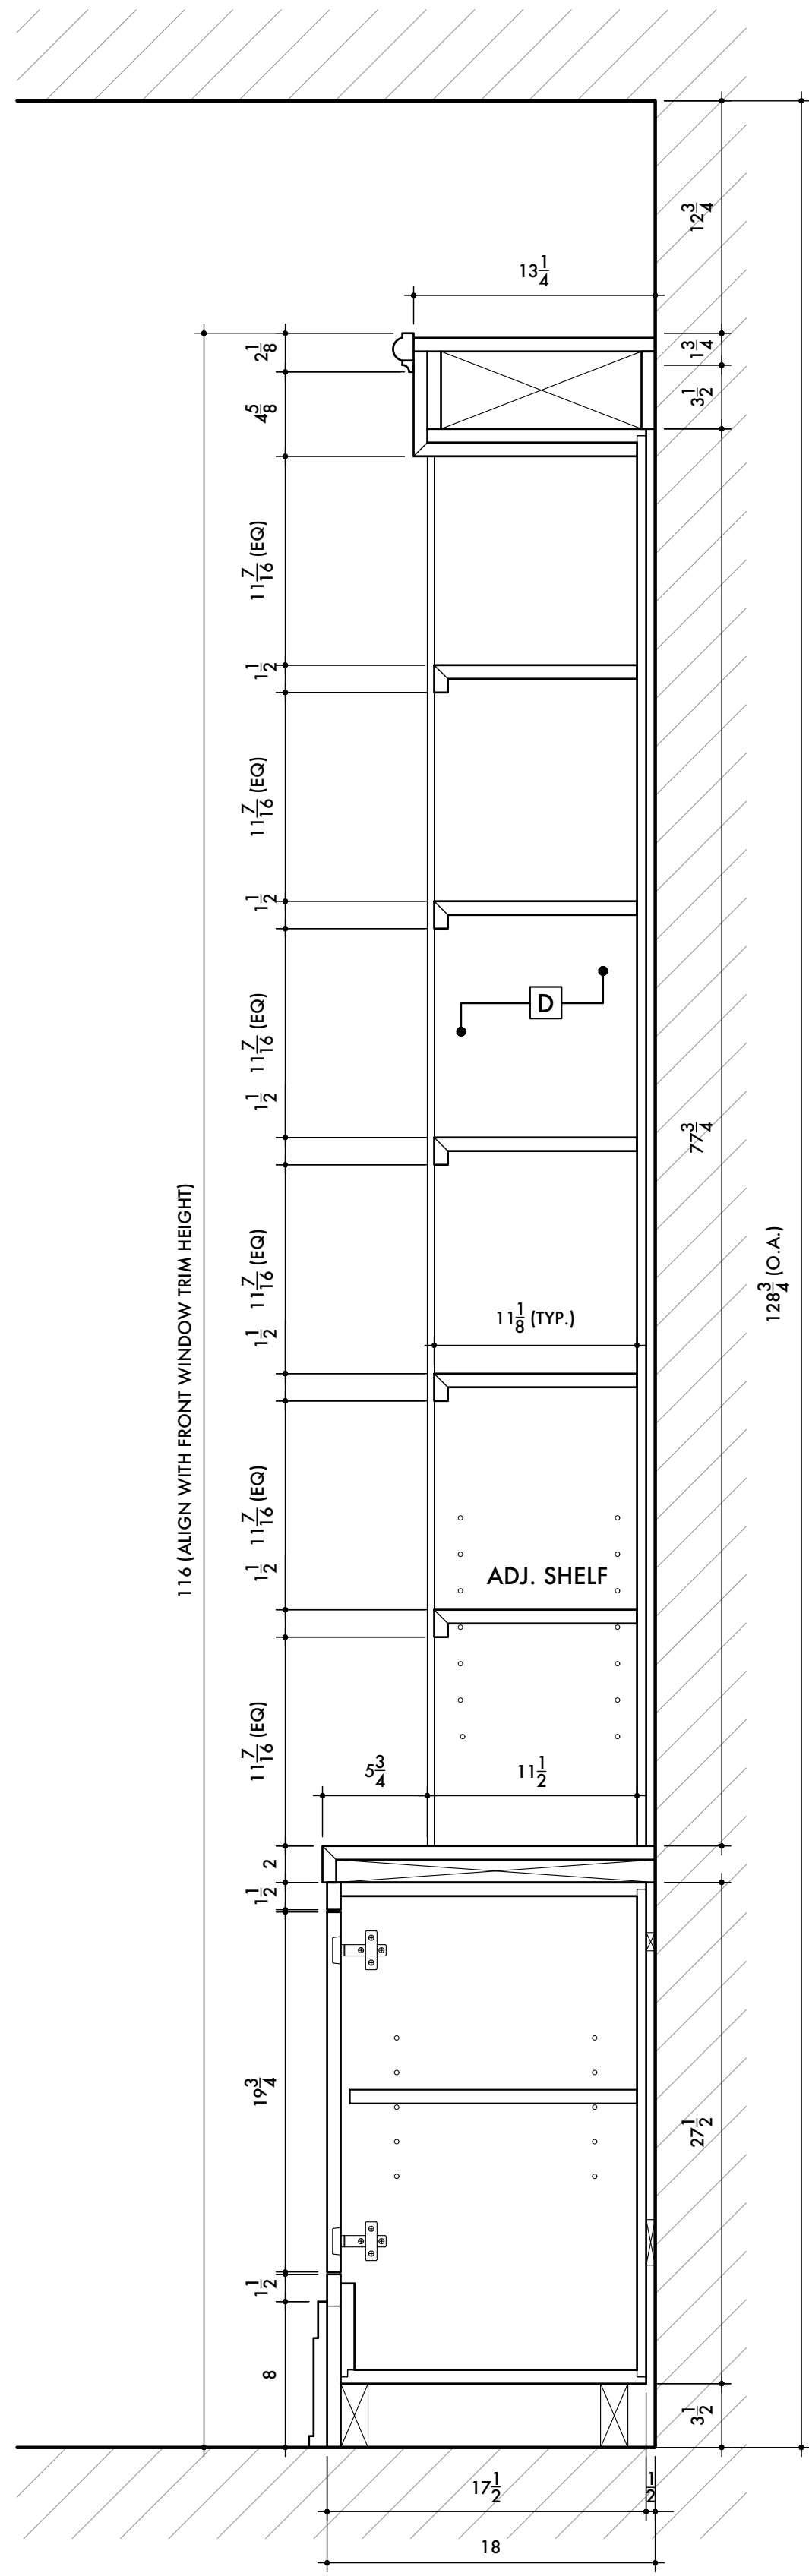





04 LIVING ROOM: SECTION A
SCALE: 1-1/2" = 1'-0"

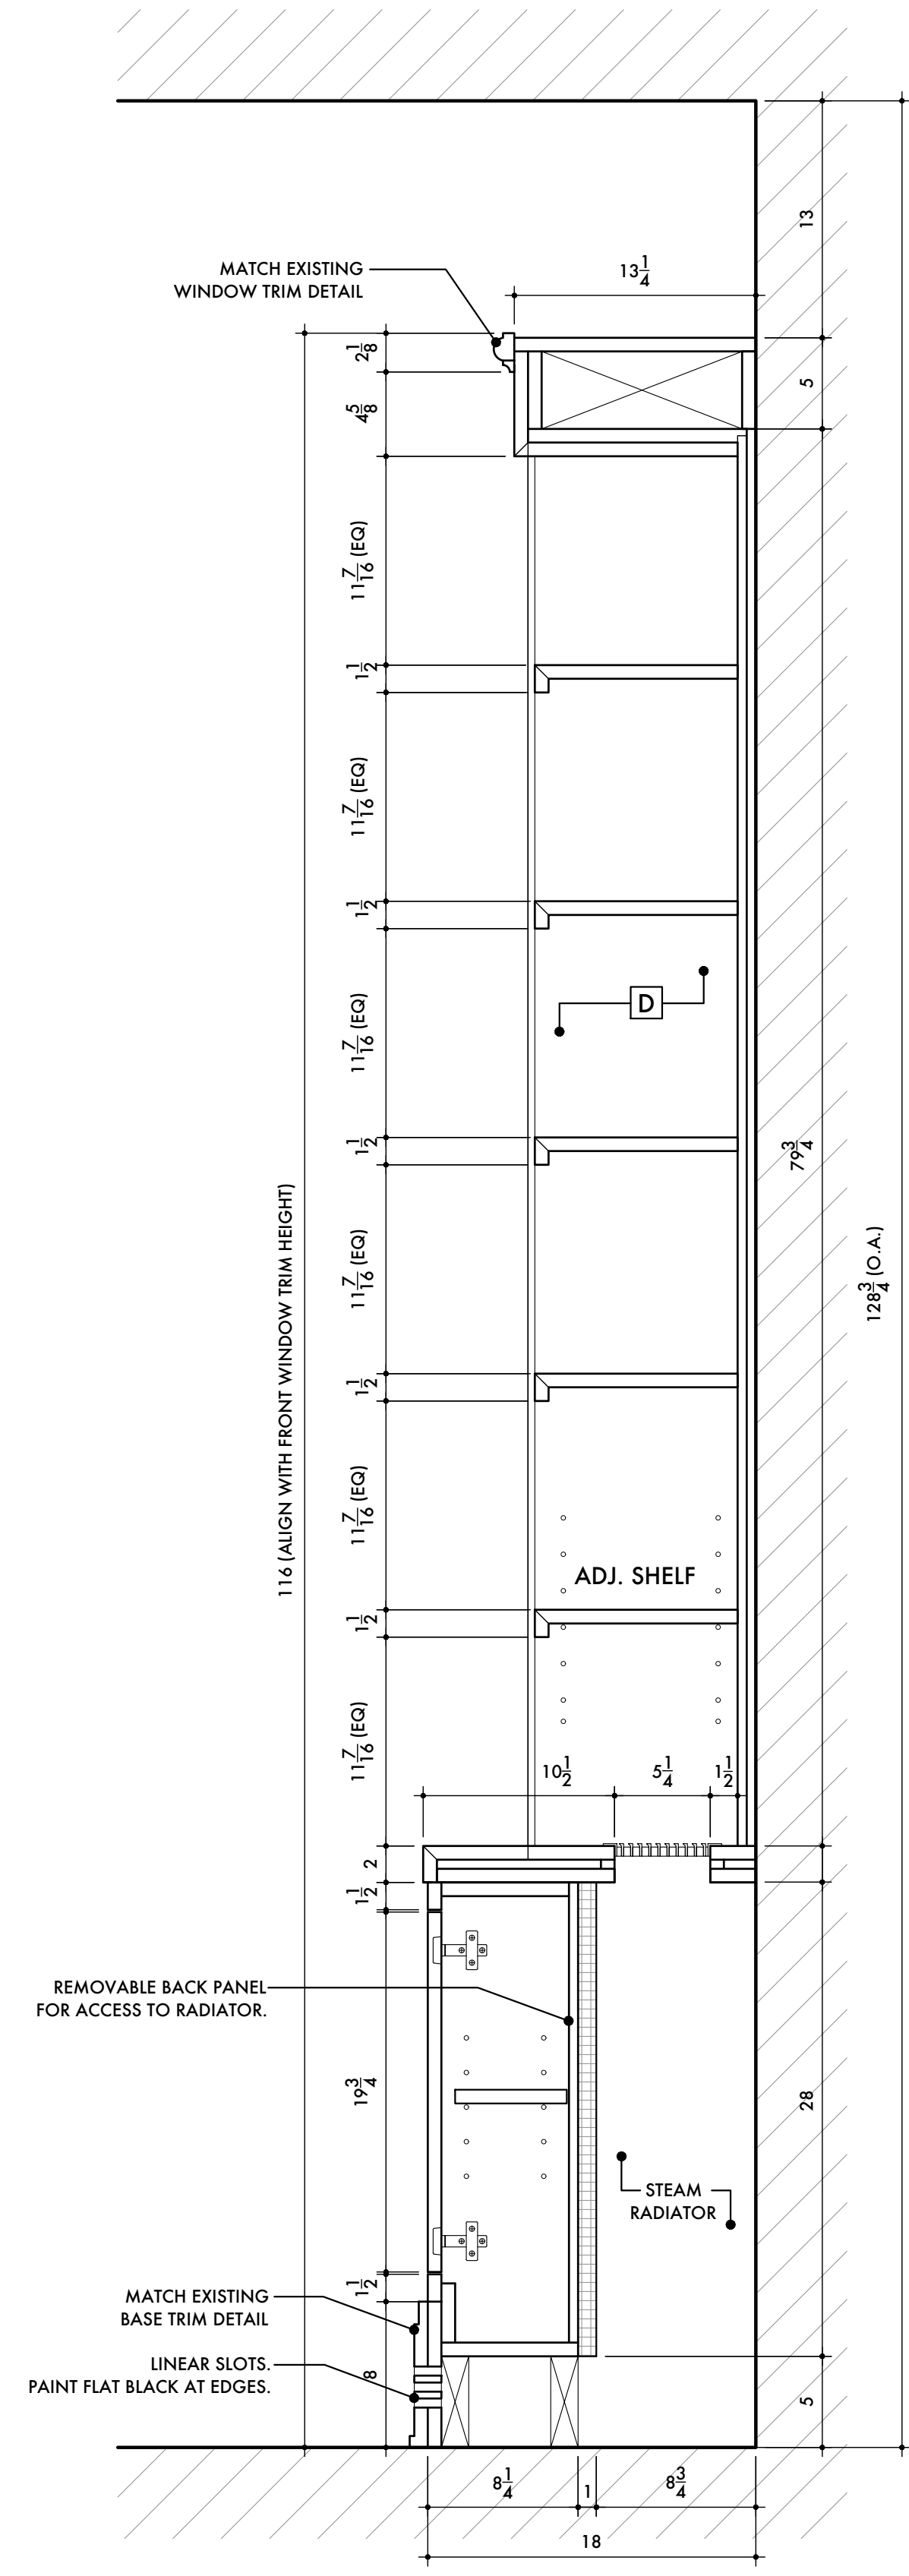

05 LIVING ROOM: SECTION B
SCALE: 1-1/2" = 1'-0"

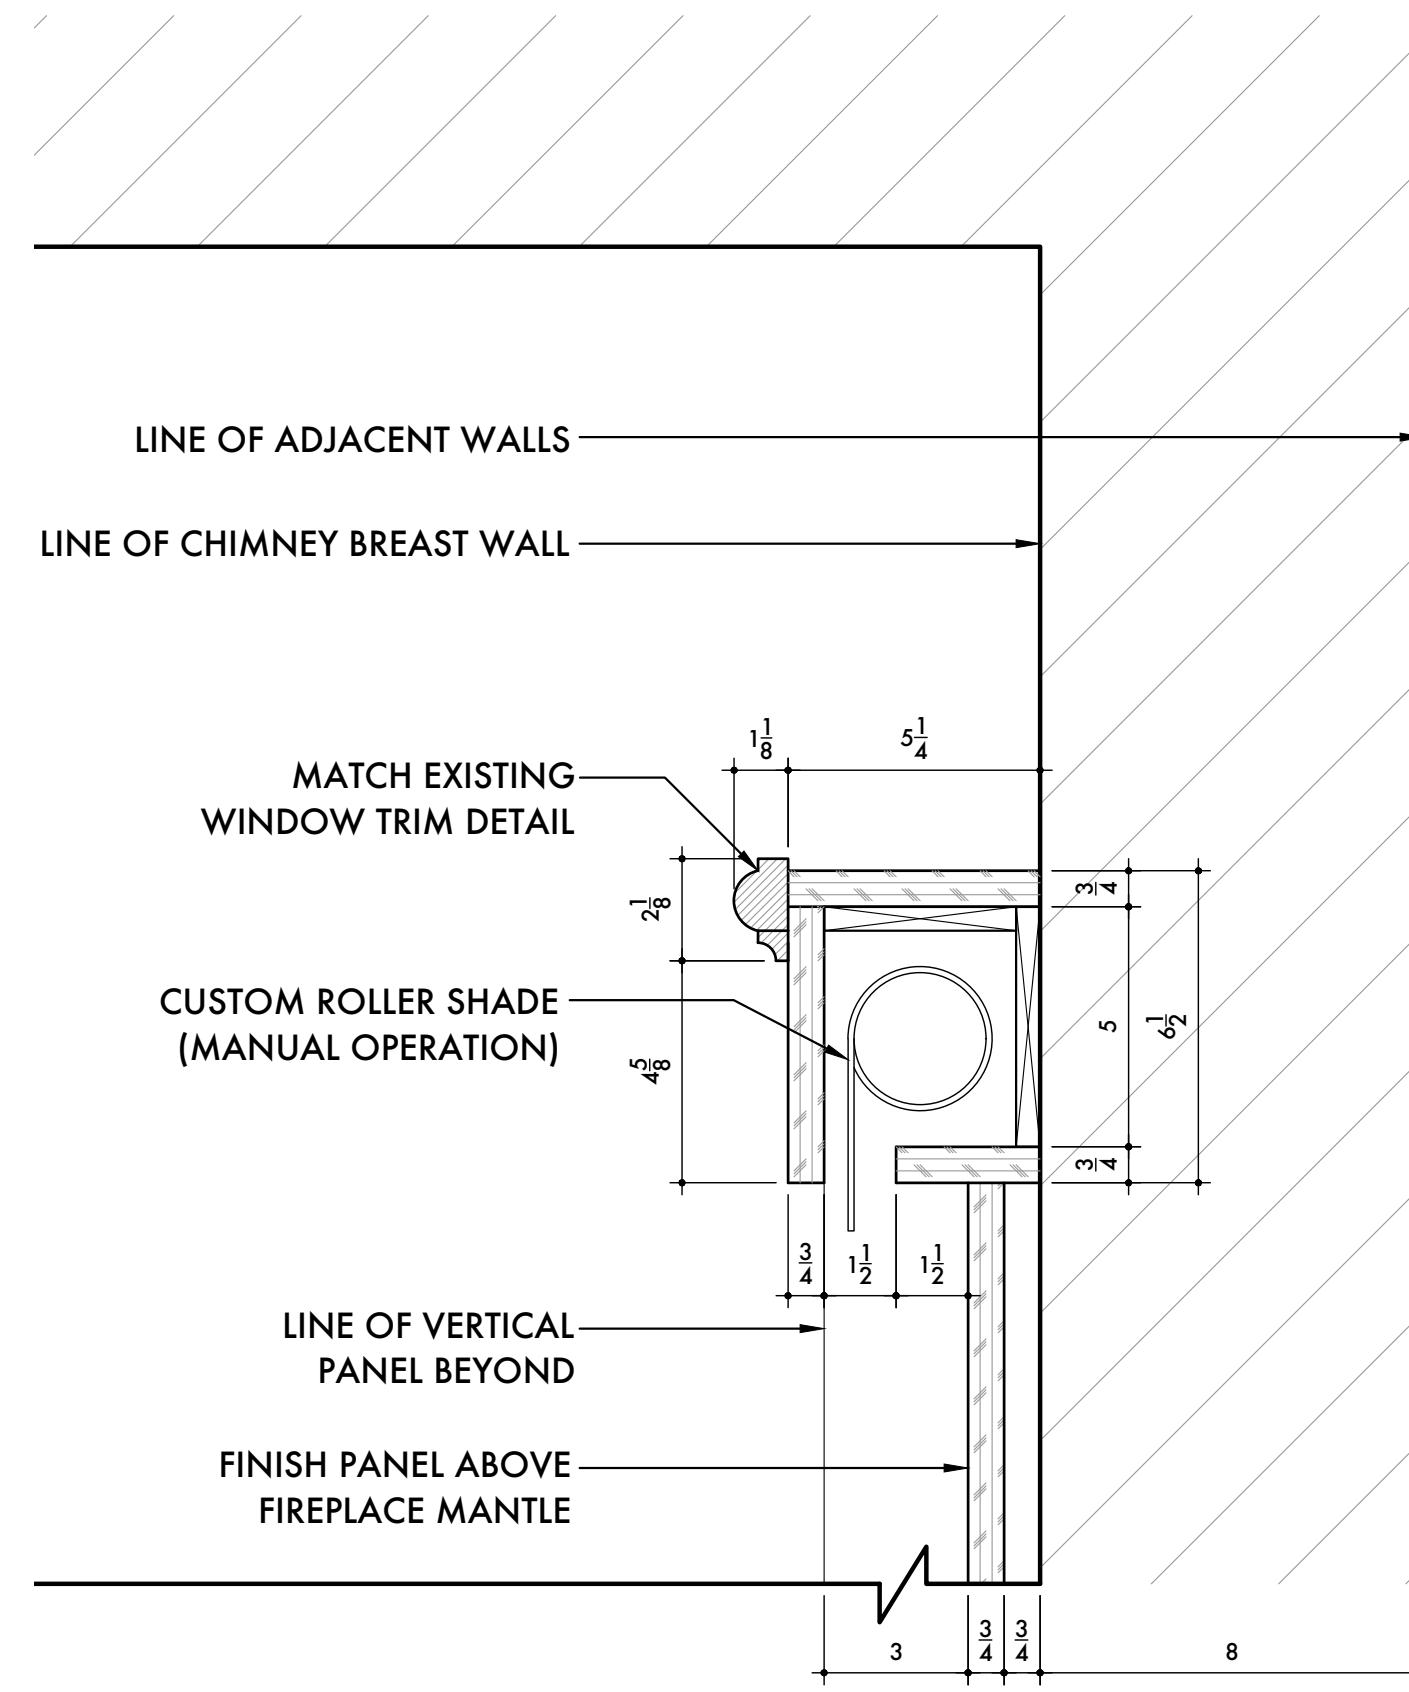

07 LIVING ROOM: SECTION C
SCALE: 1-1/2" = 1'-0"

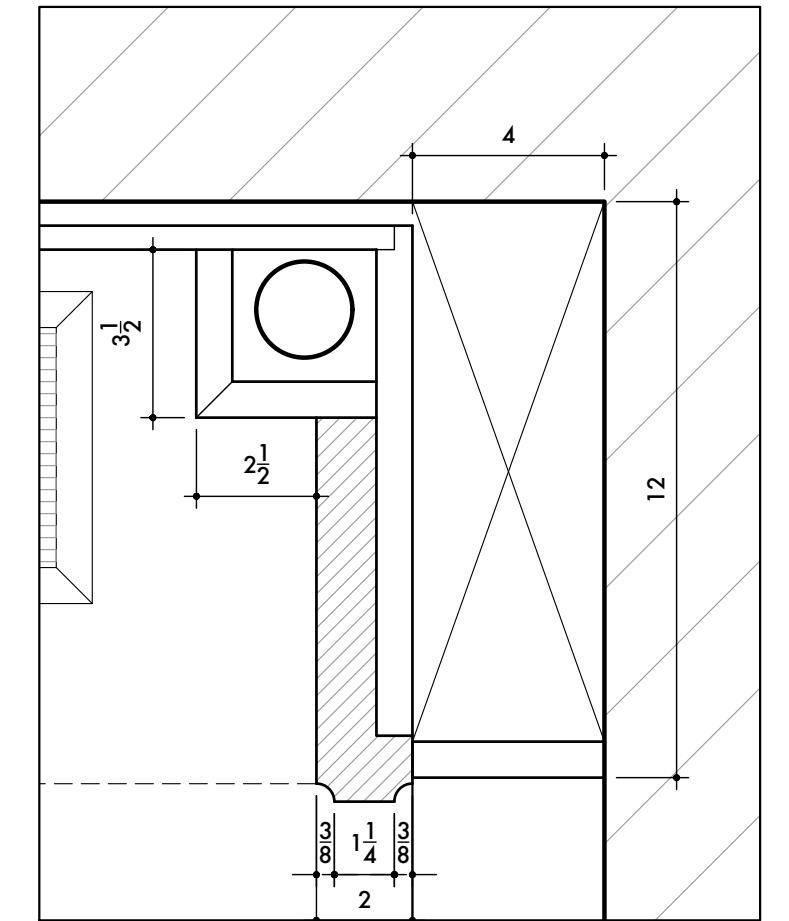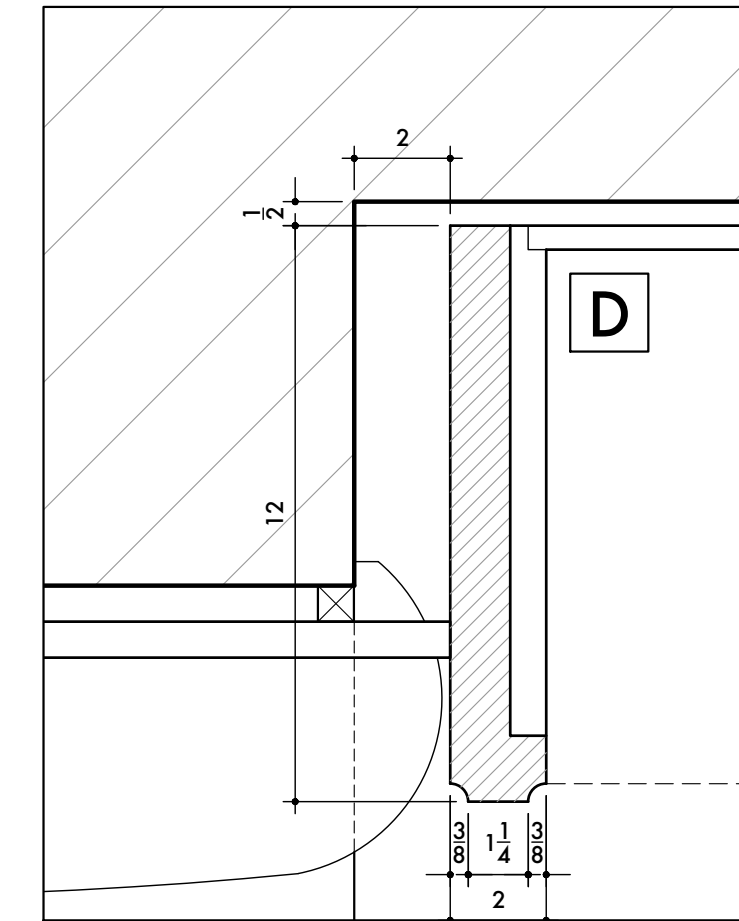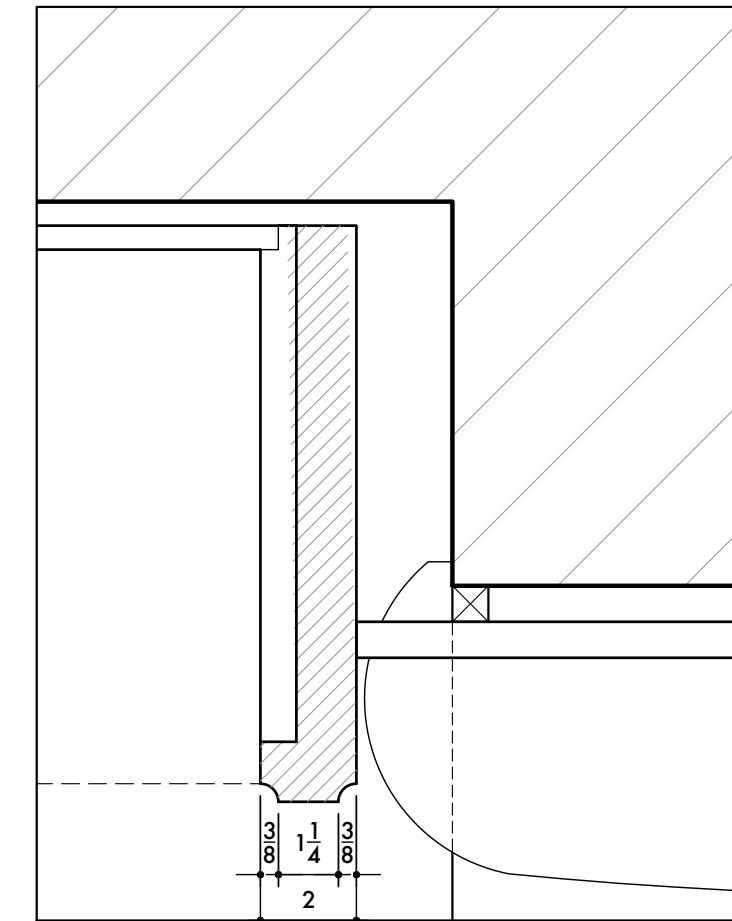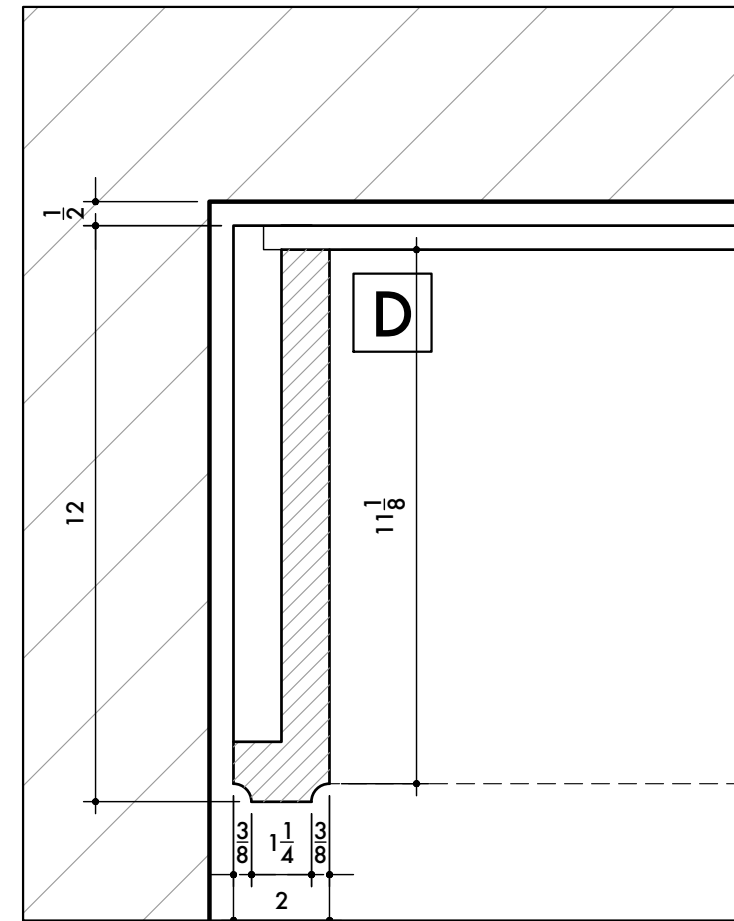

06 LIVING ROOM: DETAILS
SCALE: 3" = 1'-0"

FINISH SCHEDULE

A. INTERIOR: PRE-FINISHED MAPLE PLYWOOD
D. EXTERIOR: SHOP FINISHED LACQUER (COLOR TBD)

HARDWARE SCHEDULE

1. DRAWERS: BLUM TANDEM PLUS (FULL EXTENSION),
2. HINGES: BLUM SELF CLOSING,
3. ADJUSTABLE SHELVES ON CHROME PINS,
4. PULLS & HANDLES BY OTHERS.

DRAWING RECORD

1. 2023/02/01 - SUBMITTED FOR REVIEW

FIELD NOTES:

CONTRACTOR/MILLWORKER:
SMD CONSTRUCTION GROUP
ARCHITECT:
BORO ARCHITECTS
DRAWN BY:
NRDESIGNS

TITLE:
LIVING ROOM
PROJECT:
343 ADELPHI ST
BROOKLYN, NY 11238