
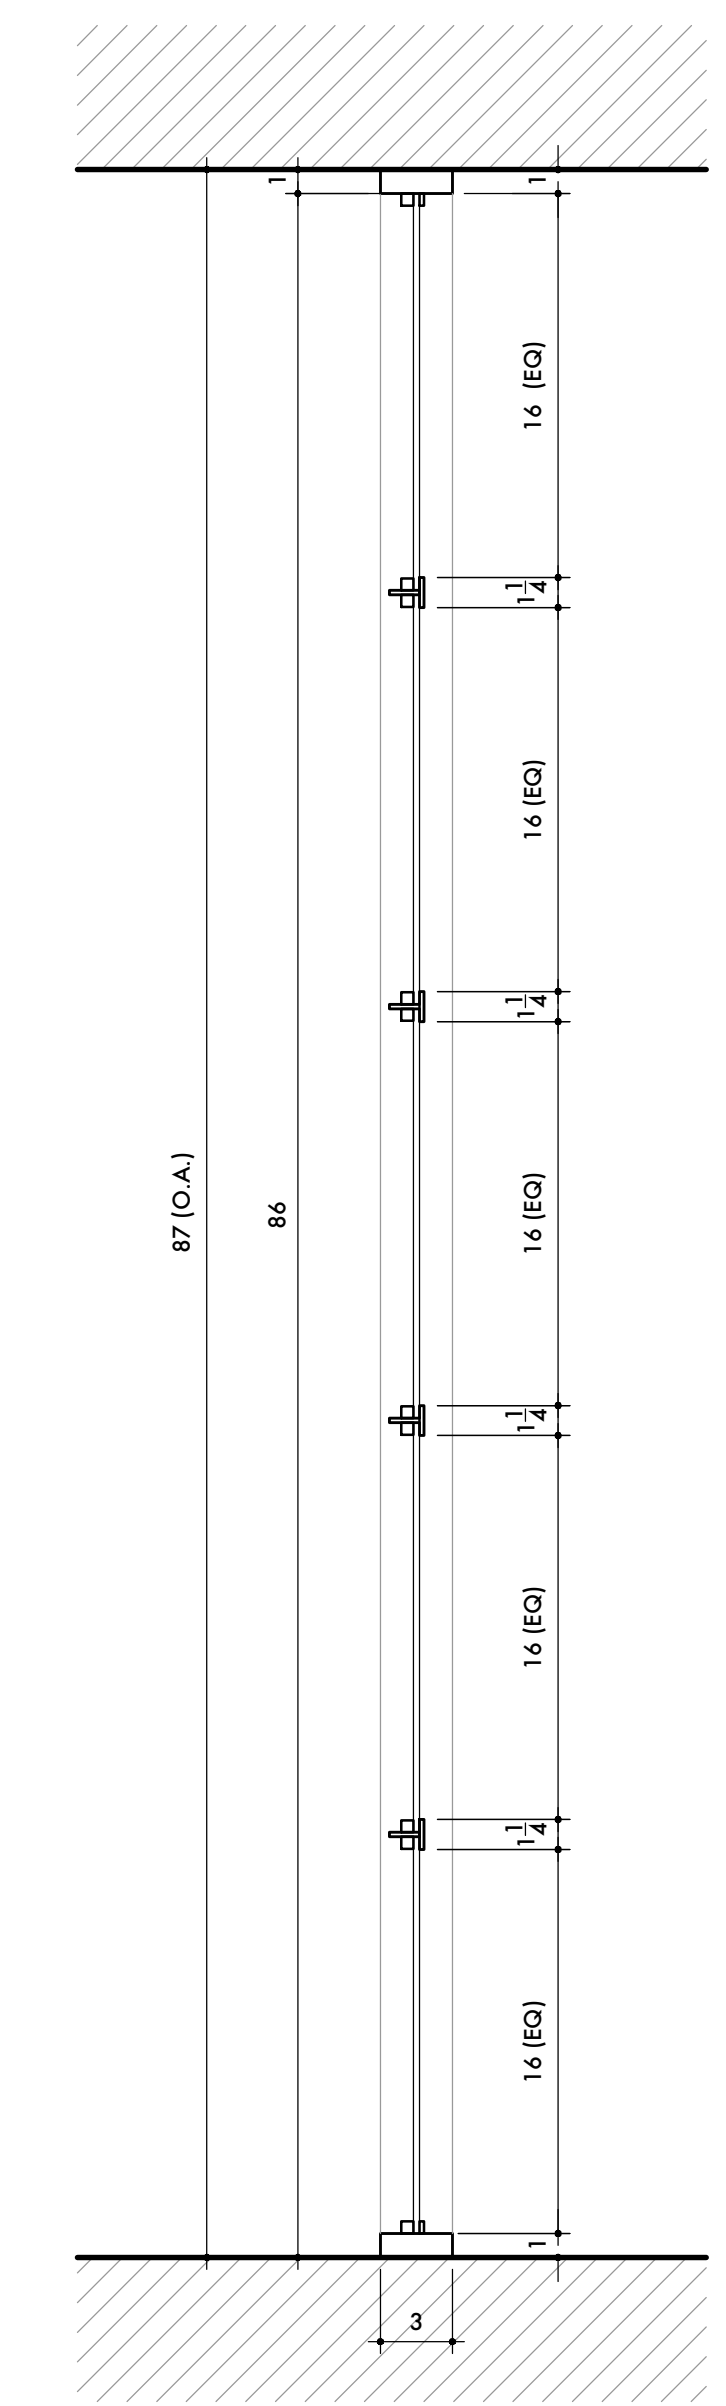
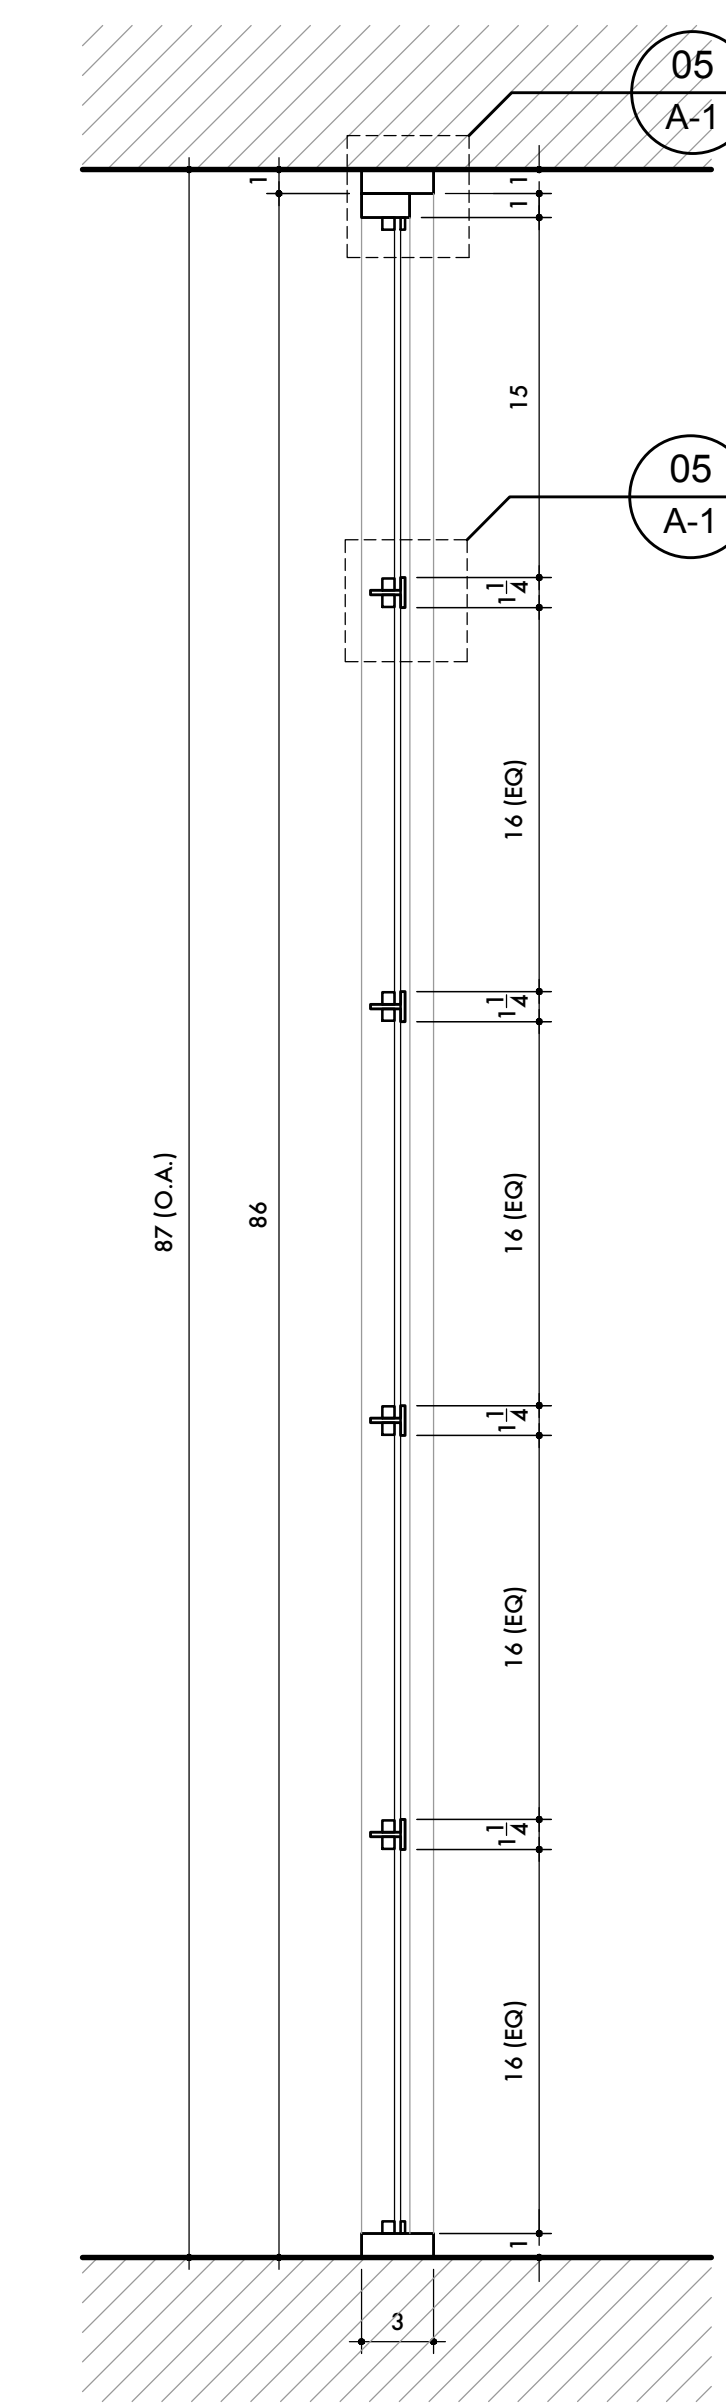


**04 GLASS PARTITION: PLAN**  
SCALE: 1-1/2" = 1'-0"

**05 MULLION DETAILS**  
SCALE: 6" = 1'-0"

**06 JAMB DETAILS**  
SCALE: 6" = 1'-0"

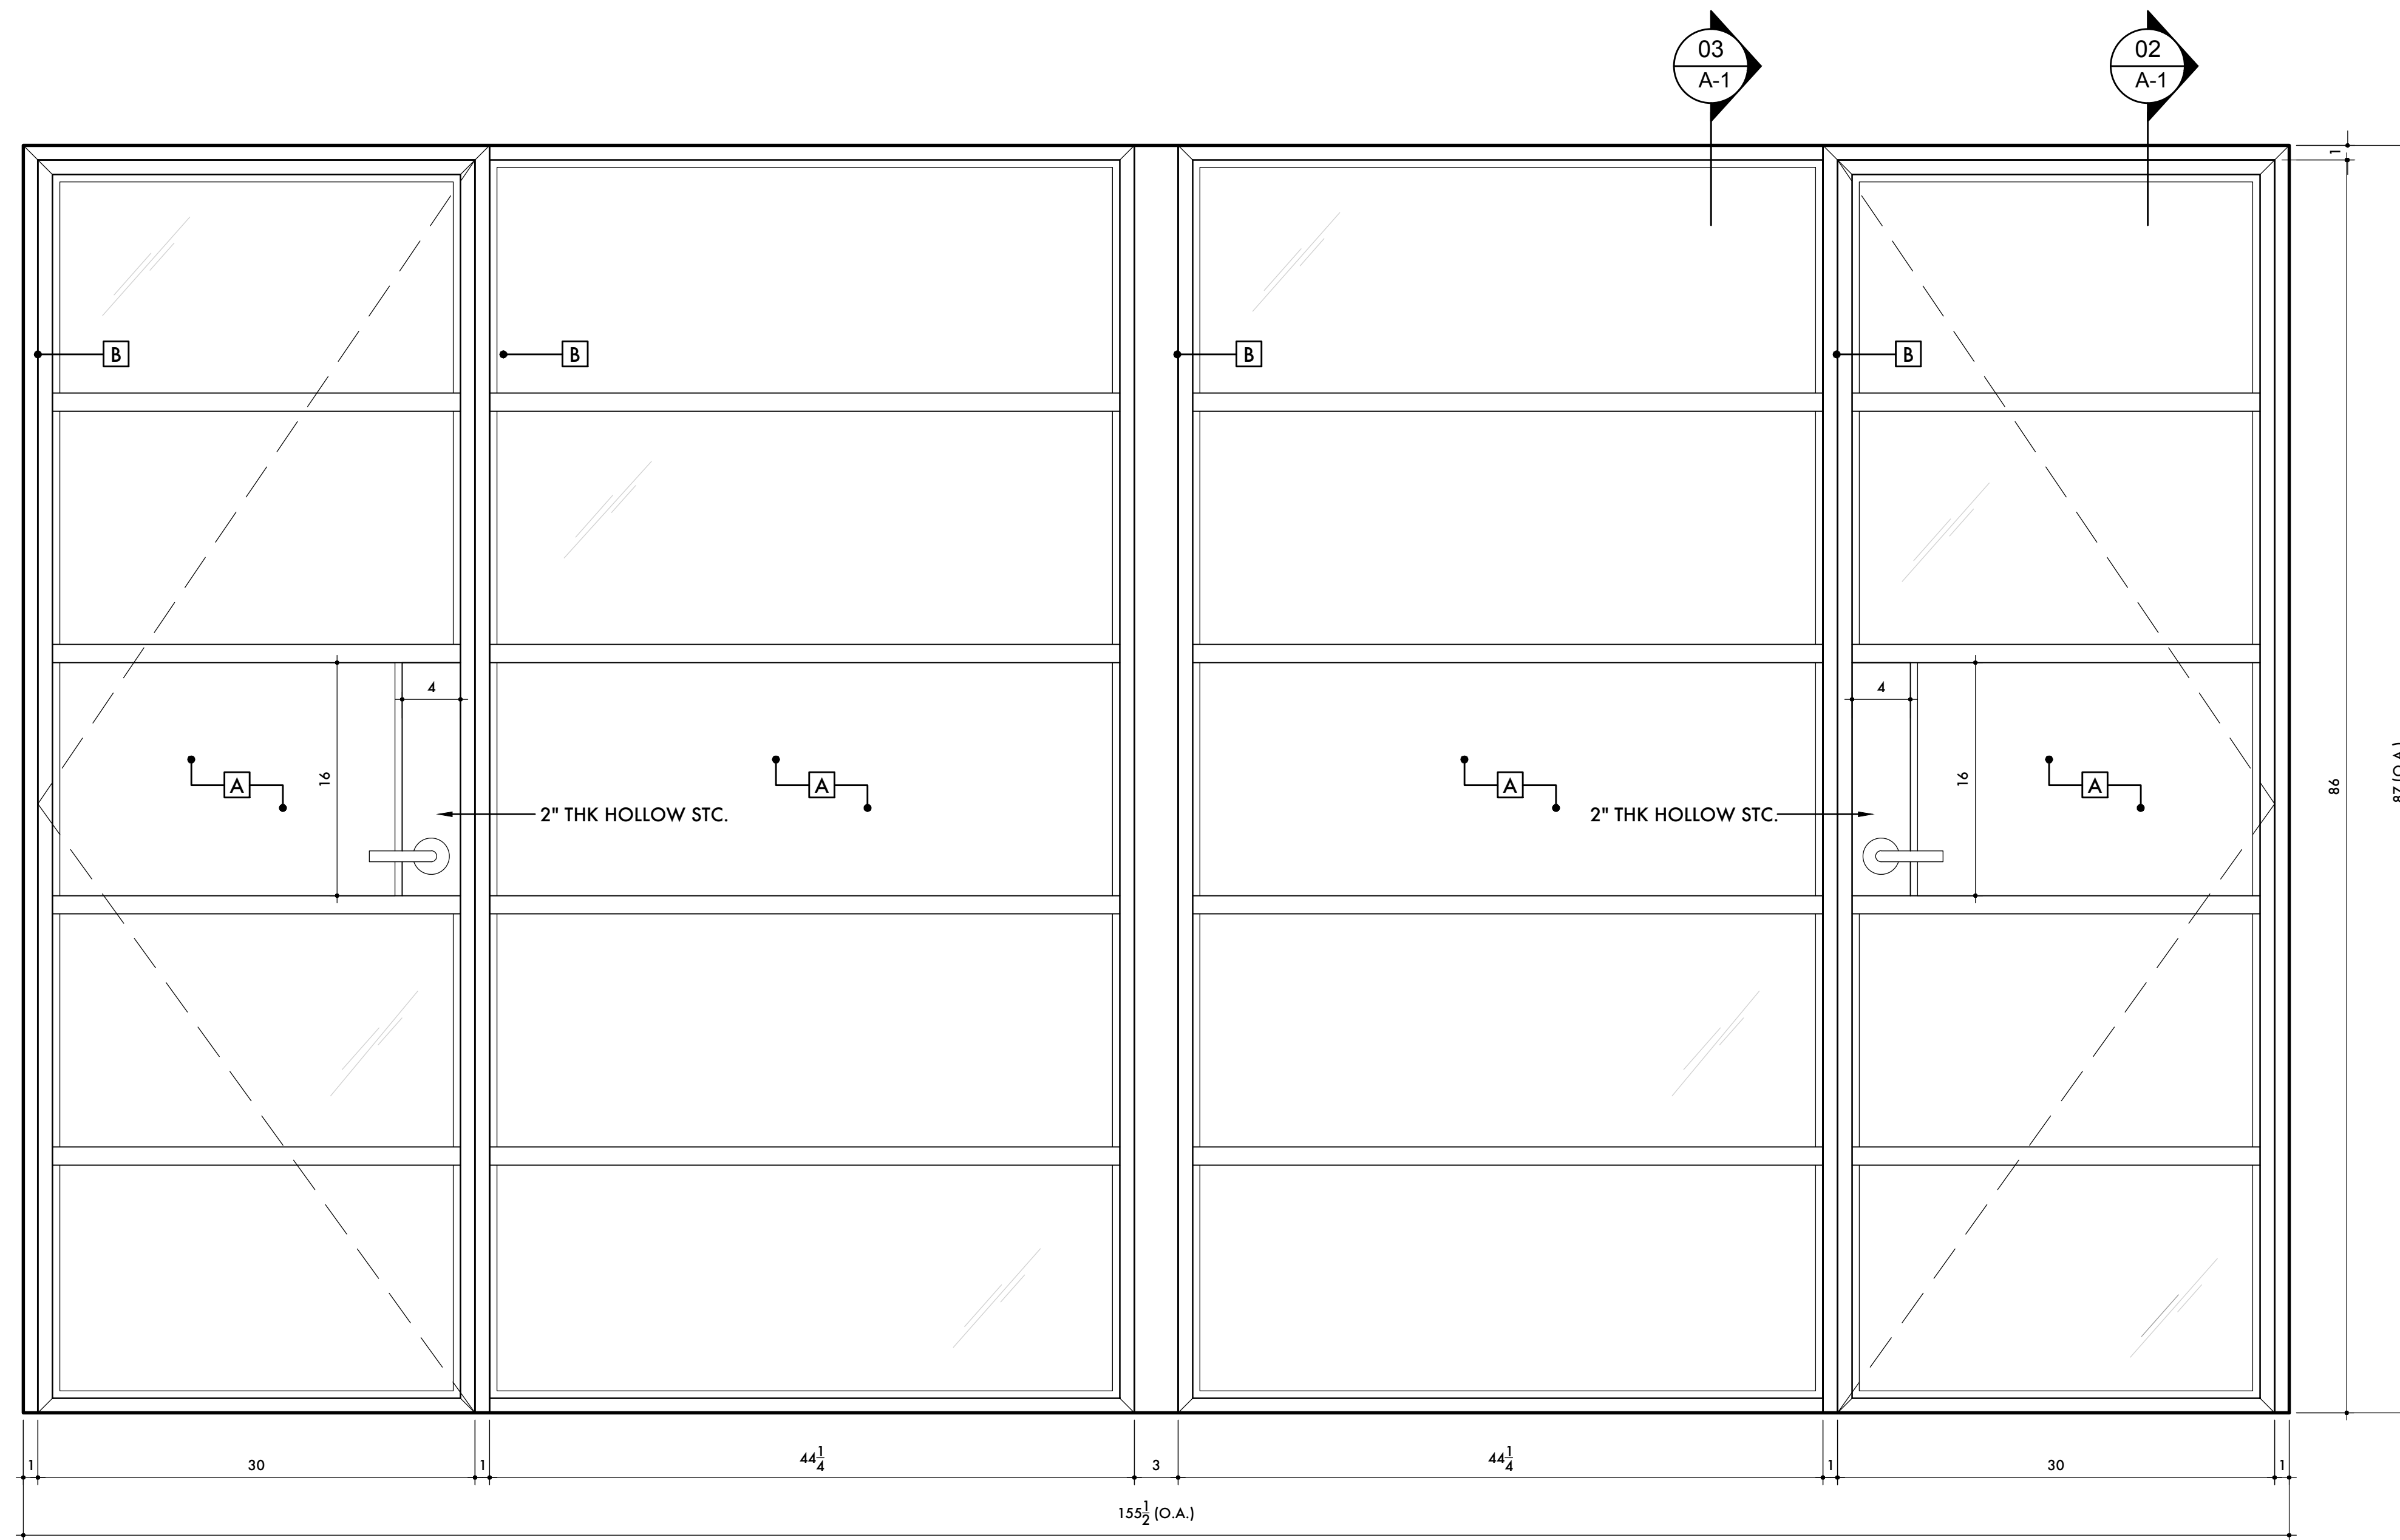

**01 GLASS PARTITION: FRONT**  
SCALE: 1-1/2" = 1'-0"

**02 DOOR: SECTION**  
SCALE: 1-1/2" = 1'-0"

**03 FIXED PANEL: SECTION**  
SCALE: 1-1/2" = 1'-0"

FINISH SCHEDULE	HARDWARE SCHEDULE	DRAWING RECORD	FIELD NOTES:	MILLWORKER:	TITLE:
A. GLAZING: 1/2" CLEAR GLASS B. STEEL: 11 GAUGE STEEL TUBING	1. PULLS & HANDLES BY OTHERS.	1. 2023/11/17 - SUBMITTED FOR REVIEW 1. 2023/12/14 - REVISION #01		SMD CONSTRUCTION GROUP	STEEL & GLASS PARTITION
				ARCHITECT: KIMOY STUDIOS	PROJECT: 301 EAST 48TH STREET NEW YORK, NY 10017
				DRAWN BY: NRDESIGN + DRAFTING	